




New Police Department Building

Physical Security Site Survey

AD34 Card Readers	Qty 11
AC64 Keypad Reader	Qty 12
AC12 Single Door Controllers	Qty 23
CM42 Interior Dome	Qty 11
CF81 Indoor Fisheye	Qty 1
CY53 Indoor Dualhead	Qty 2
CD53 Outdoor Dome	Qty 2
CM41 Outdoor Dome	Qty 2
CB62 Outdoor Bullet	Qty 2
CH53 Outdoor Multisensor	Qty 3

Run cable/conduit for future pedestal entrance

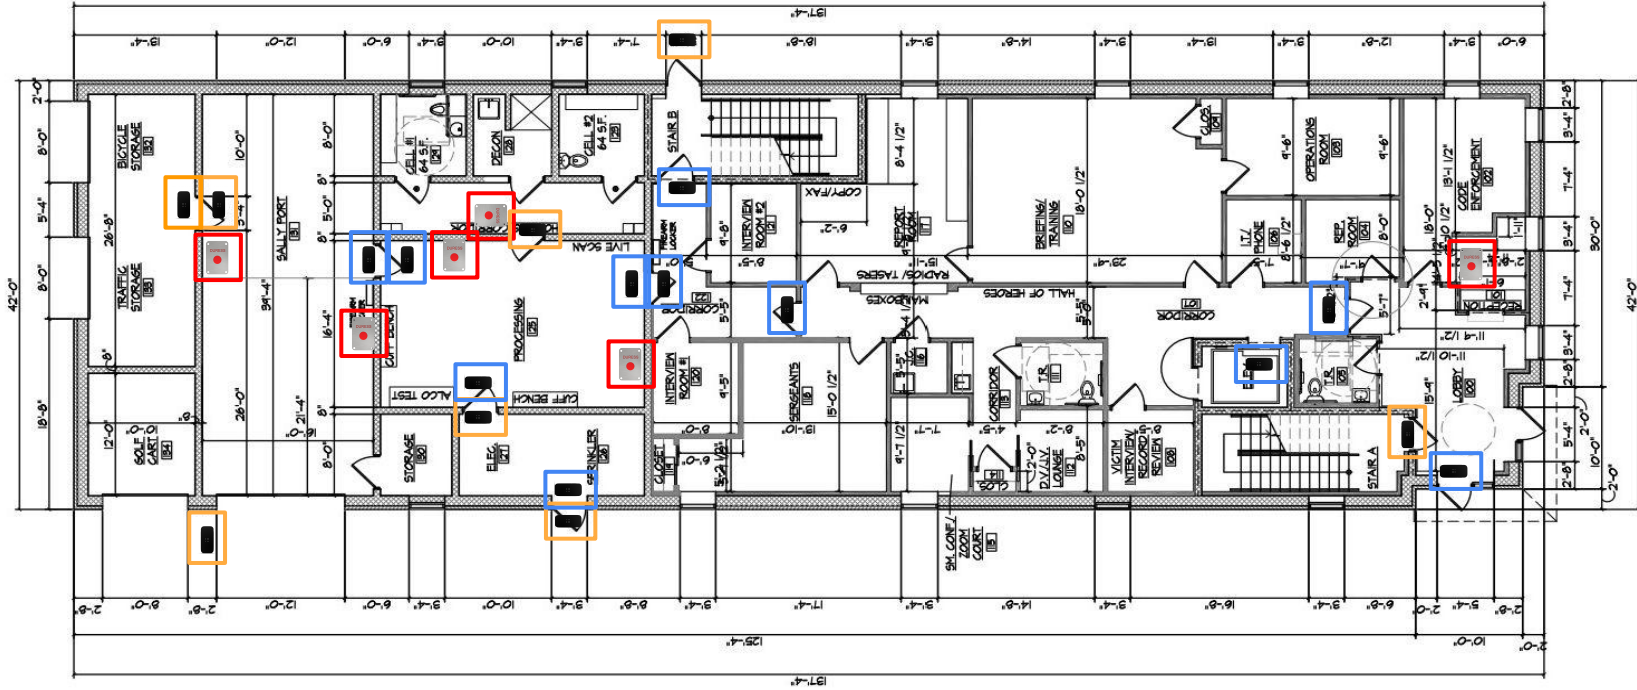

1
A-1

FIRST FLOOR PLAN
SCALE: 1/8" = 1'-0"
GROSS AREA: 5,724 S.F.


Access Control First Floor

8 - AD34; 11- AC64;
 19 - AC12; 7 - duress buttons






10 - CM42; 1 - CF83

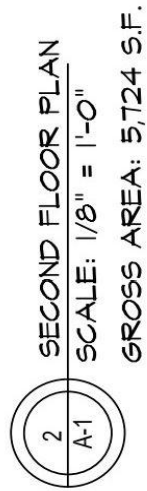

1 - CM42 1 - CY53

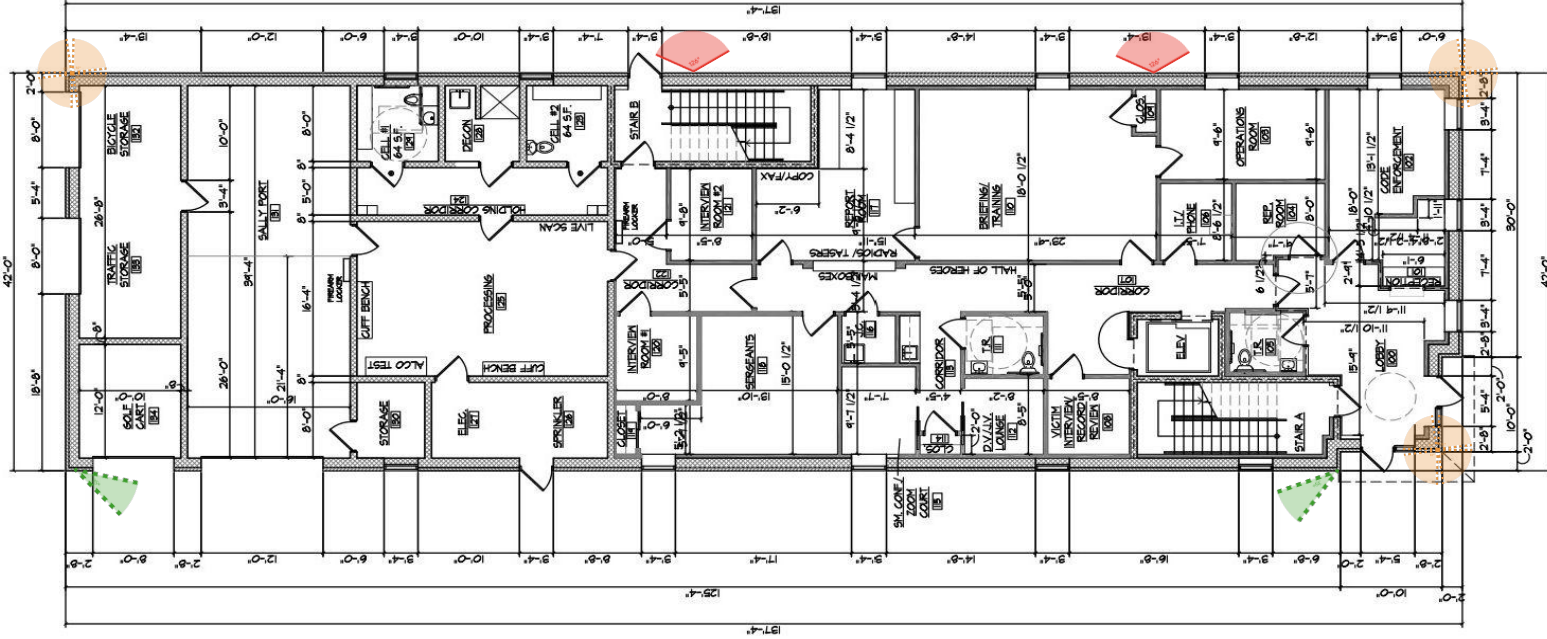

1
A-1
FIRST FLOOR PLAN
SCALE: 1/8" = 1'-0"
GROSS AREA: 5724 S.F.

Cameras Exterior

3 - CH53; 2 - CD53; 2 - CB62;