


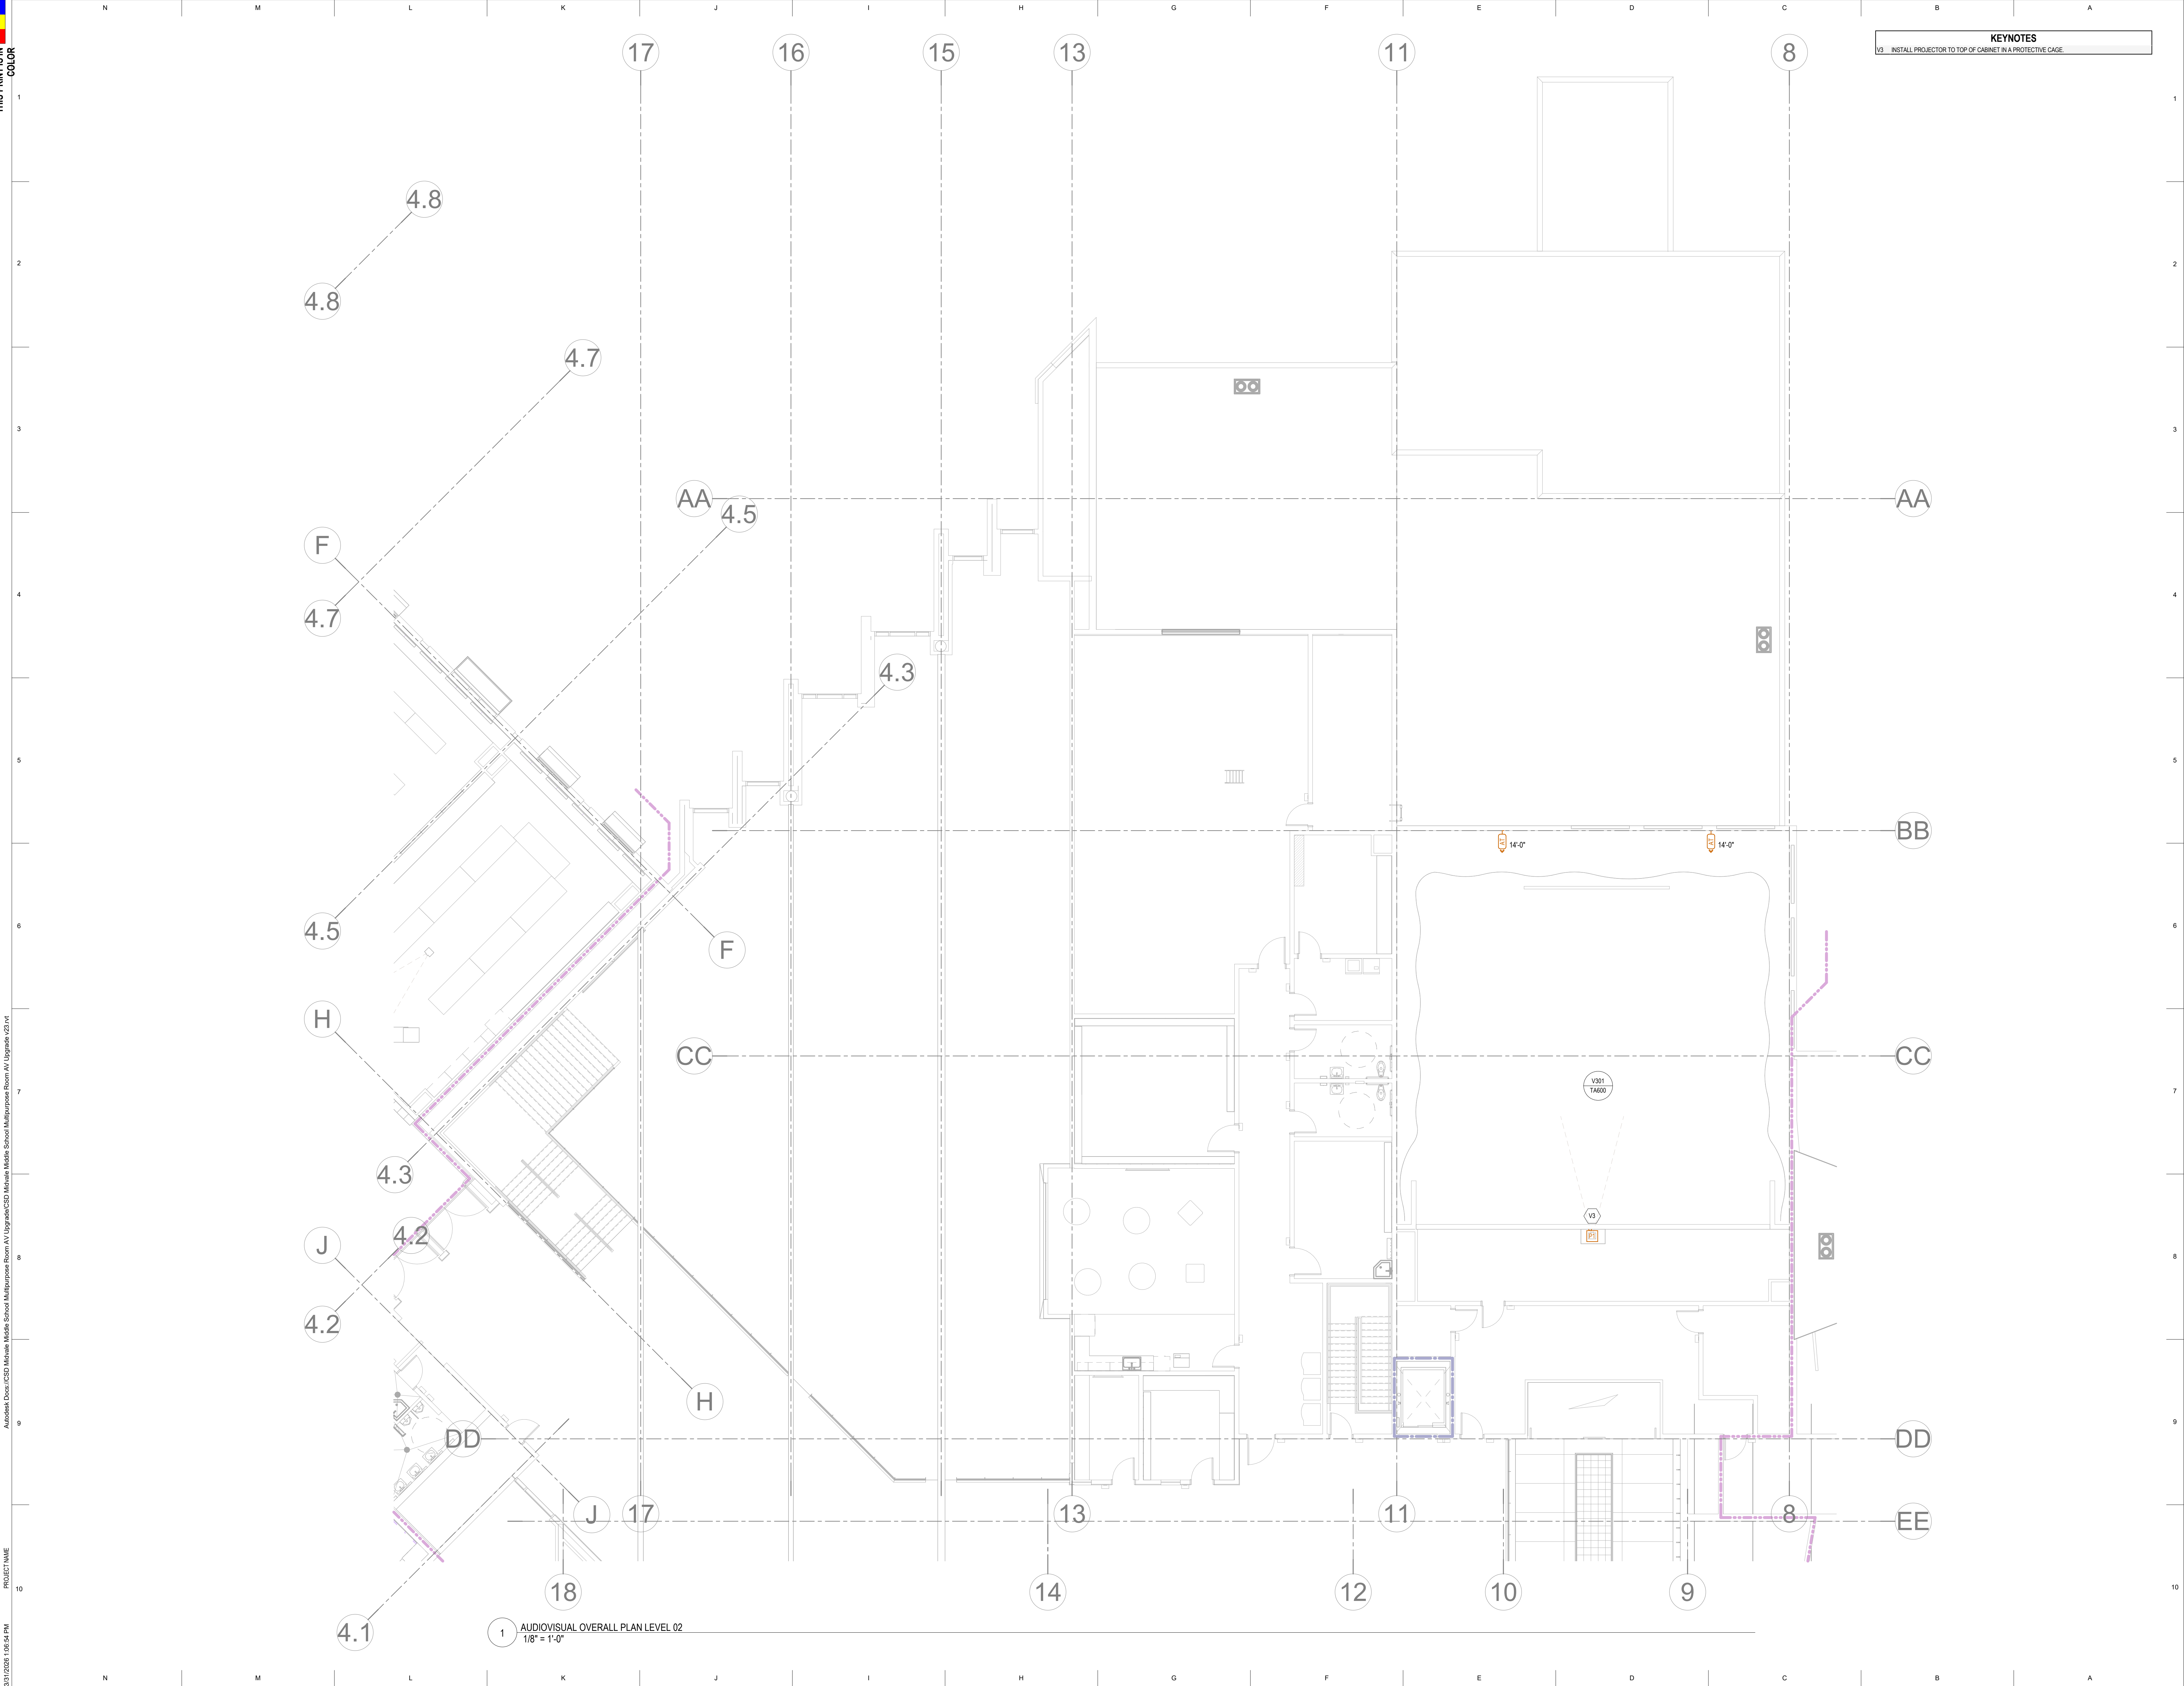

AUDIOVISUAL
LEVEL 01 FP -
AREA 13

TA113



RESOLUT

40 W Cache Valley Blvd, Bldg 1, Suite B, Logan, UT 84341 | (435) 752-5081
info@resolutgroup.com | resolutgroup.com

Project #: **Y23000000**
Rev: **00000000**

This drawing is the copyrighted property of Resolut Group. Unauthorized duplication, publication, or distribution is strictly prohibited. Use of this drawing is at the user's own risk, and Resolut Group disclaims any liability for damages or losses arising from its use.

PROJECT NAME

Enter address here

REVISIONS		
MARK	DATE	DESCRIPTION

DATE:

PROJECT

DRAWN BY:

CHK'D BY:

Issue Date


Project Number

AV DESIGNER

AV PM

AUDIOVISUAL
LEVEL 02 FP -
AREA 23

TA213

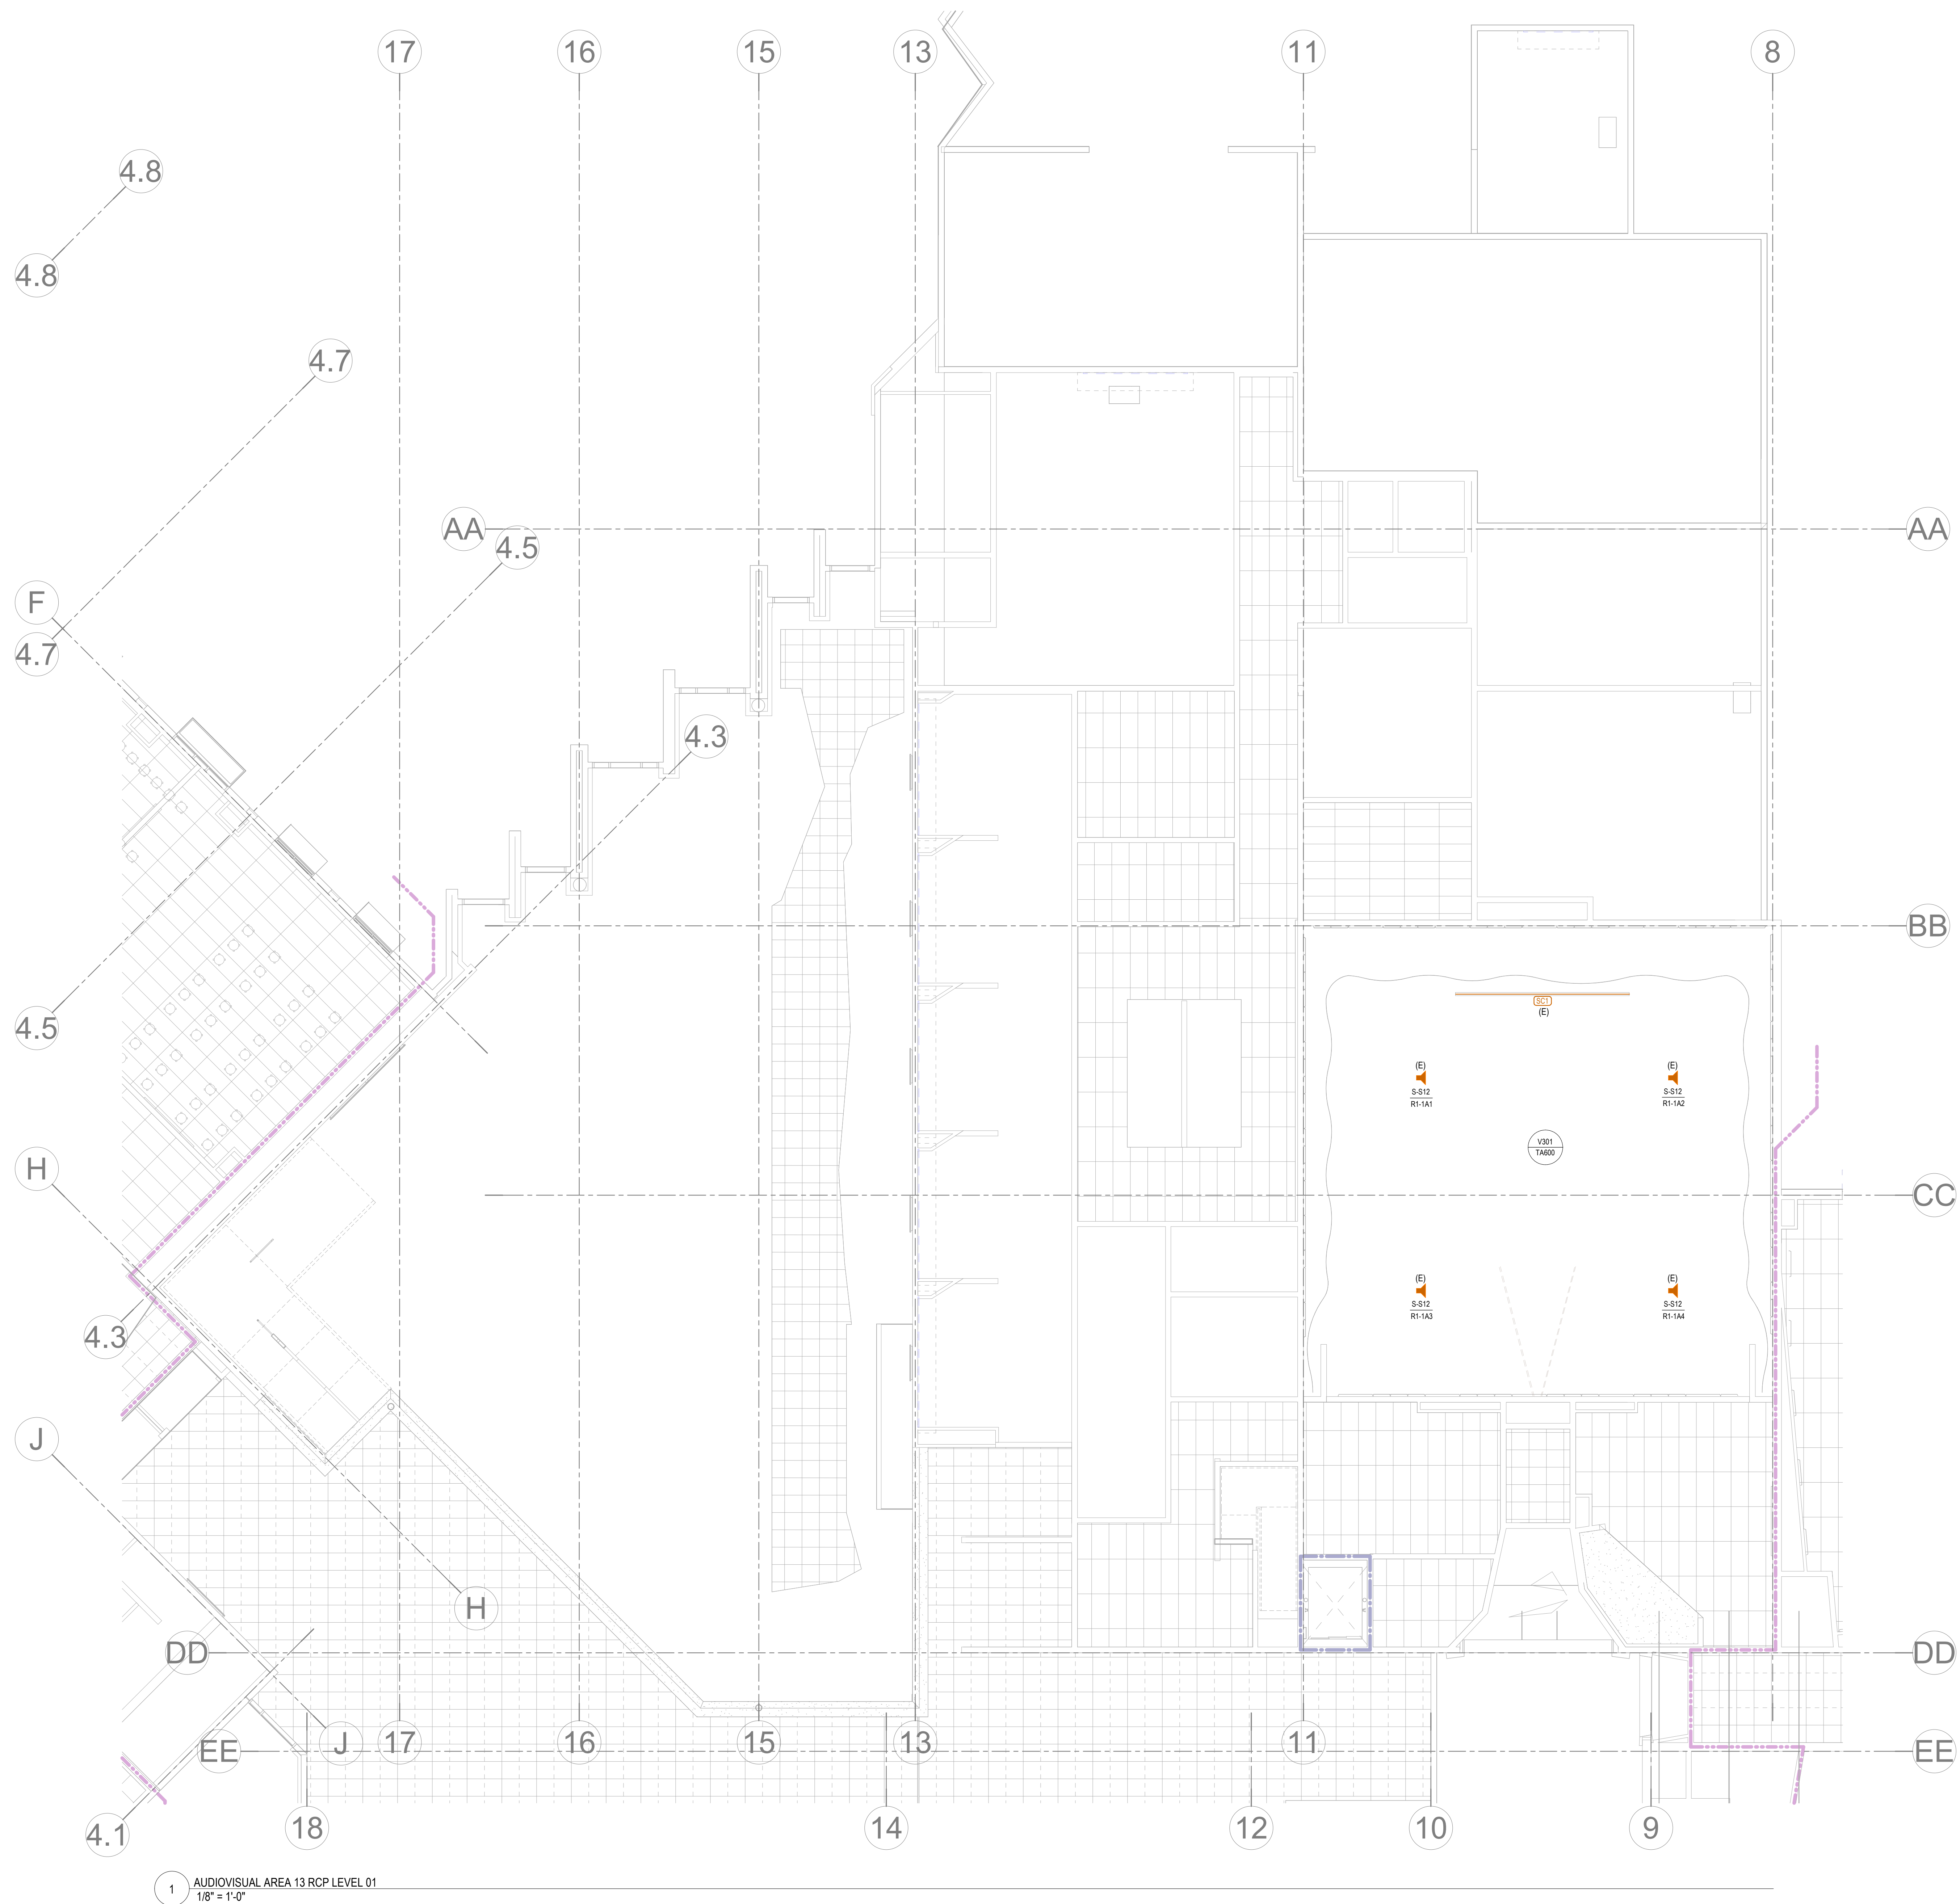

PROJECT NAME


Enter address here

[illegible]

DATE:	Issue Date
PROJECT	Project Number
DRAWN BY:	AV DESIGNER
CHK'D BY:	AV PM

AUDIOVISUAL
LEVEL 02 RCP -
AREA 13

TA223

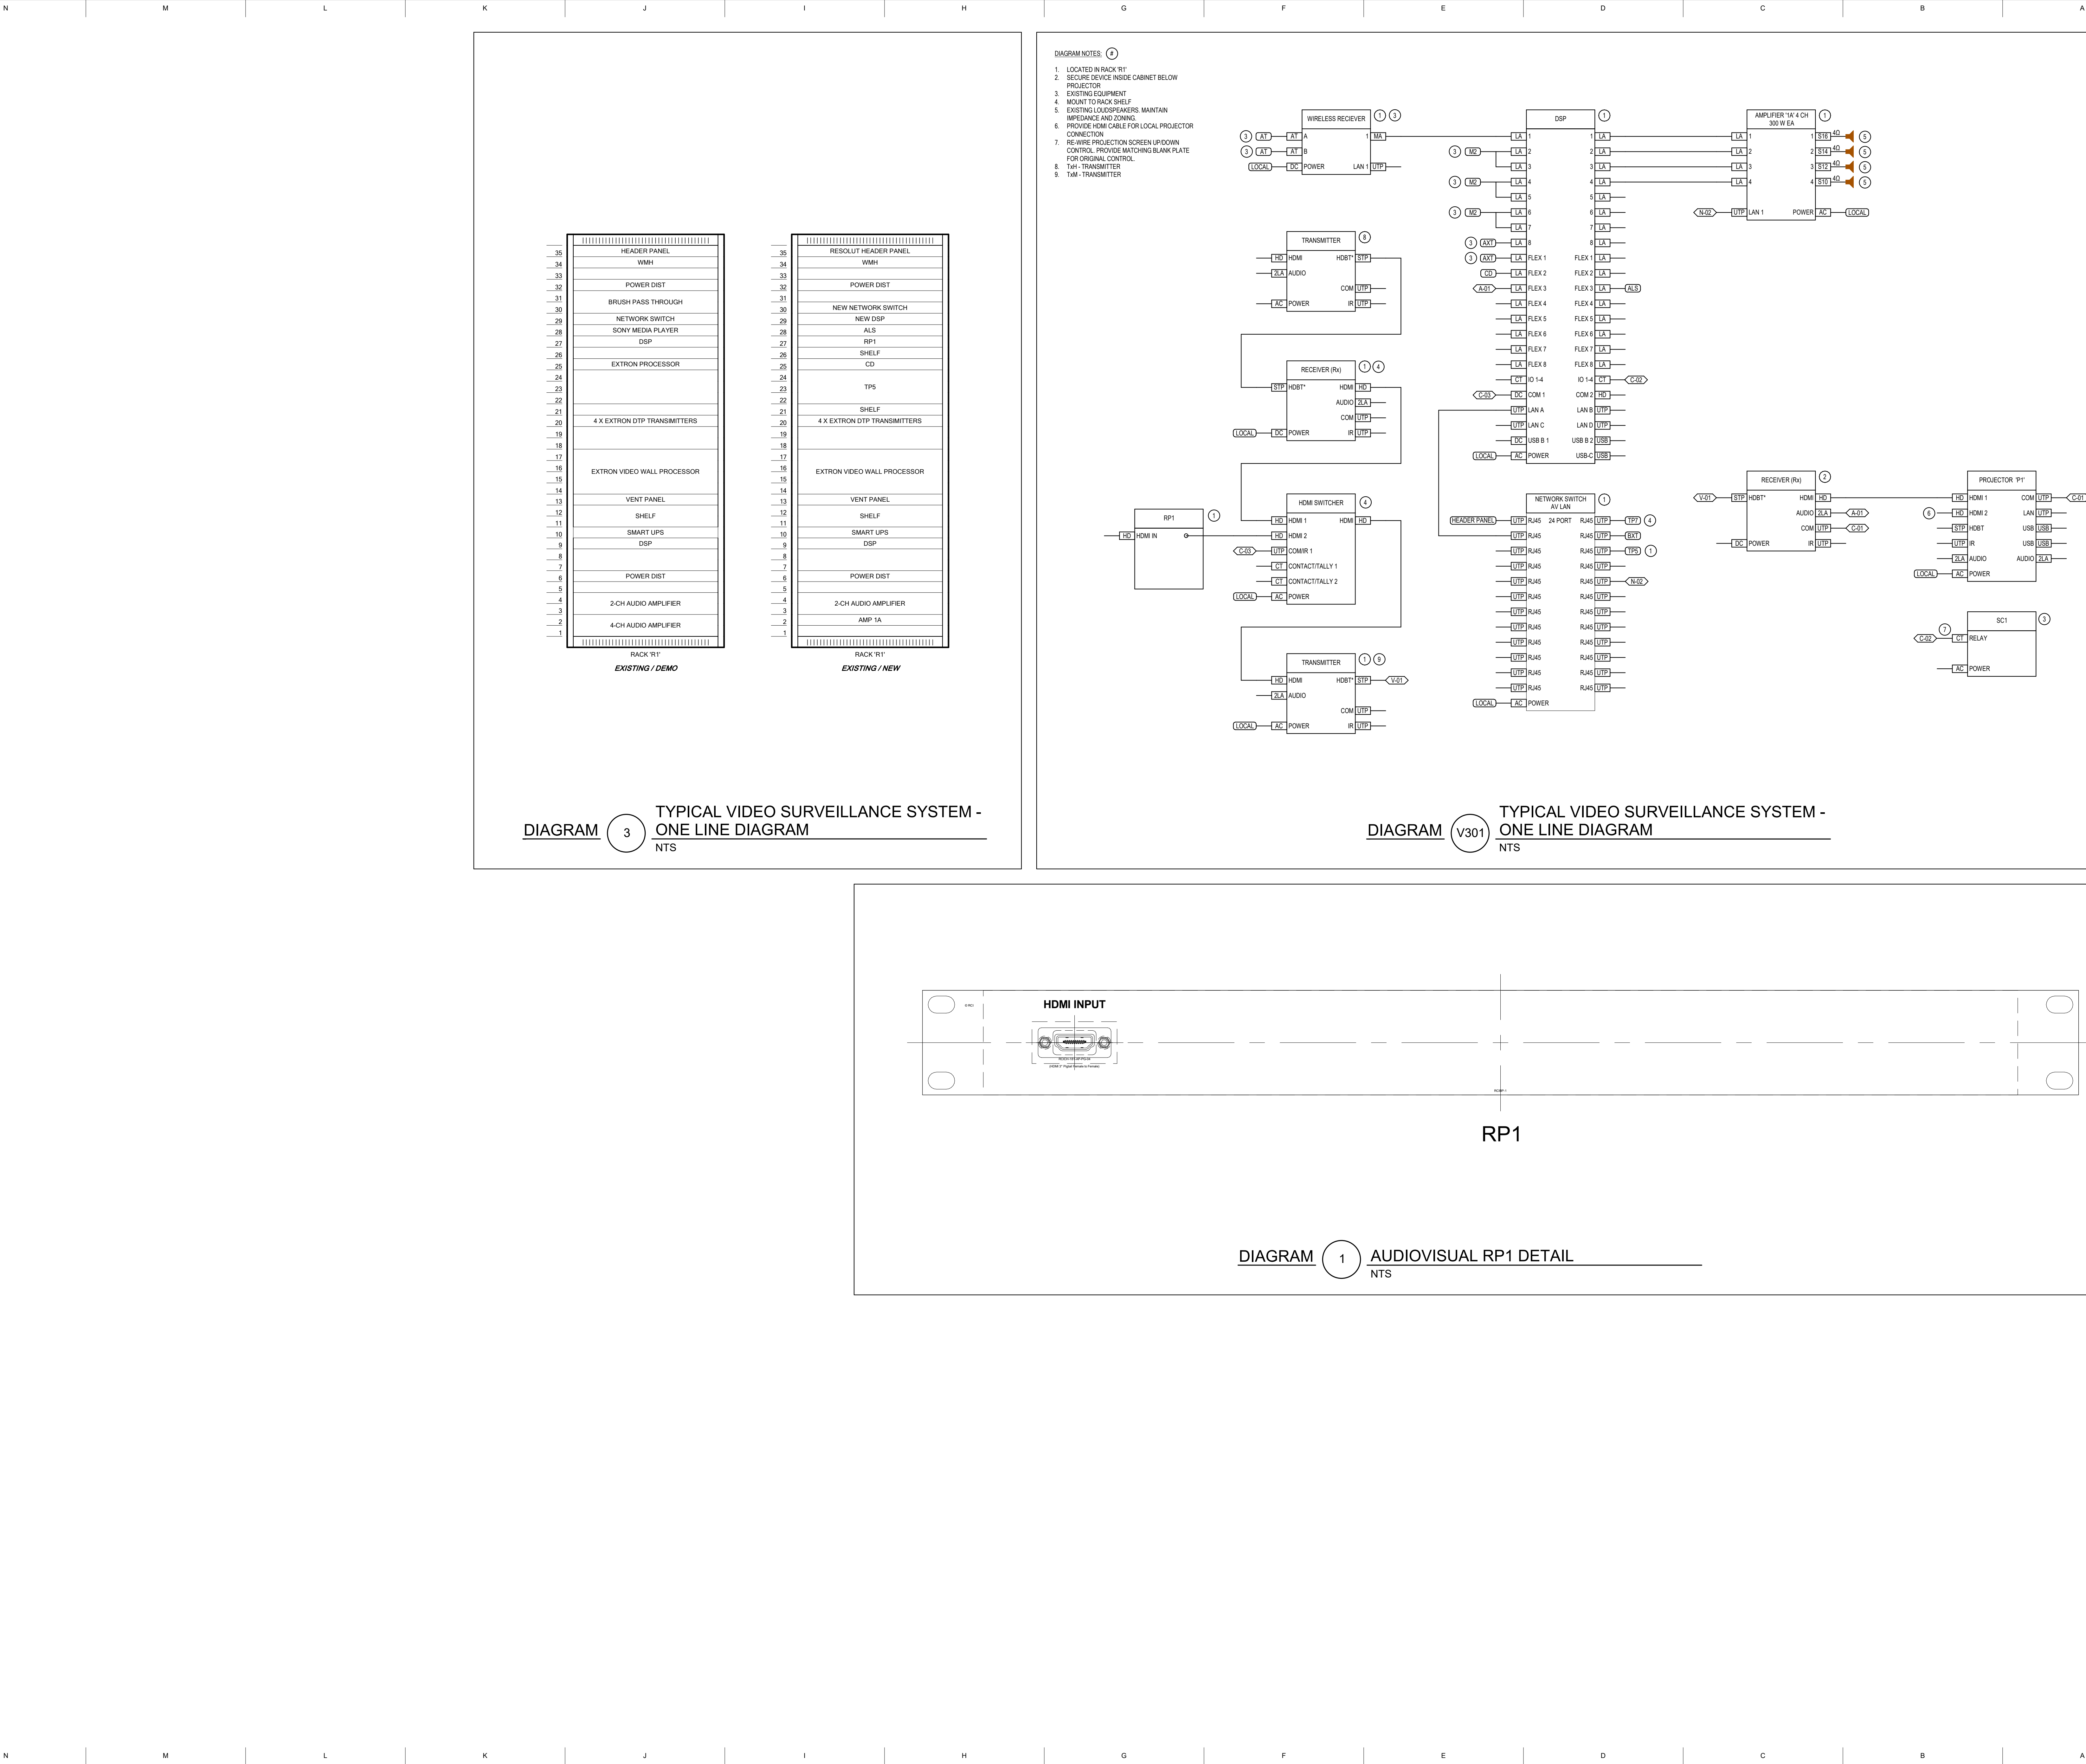

RESOLUT

40 W Cache Valley Blvd., Bldg 1, Suite B, Logan, UT 84341 | (435) 752-5981

info@resolutgroup.com | resolutgroup.com

Project #:

Year:

PM Name:

This drawing is the copyrighted property of Resolut Group. Unauthorized duplication, publication, or distribution is strictly prohibited. Use of this drawing is at the user's own risk, and Resolut Group disclaims any liability for damages or losses arising from its use.

PROJECT NAME

Enter address here

REVISIONS		
MARK	DATE	DESCRIPTION

DATE:

Issue Date

PROJECT

Project Number

DRAWN BY:

AV DESIGNER

CHK'D BY:

AV PM

AUDIOVISUAL DIAGRAMS

TA600