

MONROE COUNTY

MCC BRIGHTON CAMPUS WAYFINDING


SHEET LIST

GENERAL

G000 ARCHITECTURAL COVER SHEET

ARCHITECTURAL

- A101 EXTERIOR SIGNAGE LOCATIONS
- A201 TYPICAL EXTERIOR SIGNAGE ELEVATIONS
- A202 TYPICAL EXTERIOR SIGNAGE ELEVATIONS
- A203 TYPICAL EXTERIOR SIGNAGE ELEVATIONS
- A204 TYPICAL EXTERIOR SIGNAGE ELEVATIONS
- A205 TYPICAL EXTERIOR SIGNAGE ELEVATIONS
- A206 TYPICAL EXTERIOR SIGNAGE ELEVATIONS
- A207 TYPICAL EXTERIOR SIGNAGE ELEVATIONS
- A208 TYPICAL EXTERIOR SIGNAGE ELEVATIONS
- A209 TYPICAL EXTERIOR SIGNAGE ELEVATIONS
- A210 TYPICAL EXTERIOR SIGNAGE ELEVATIONS
- A501 MISC. DETAILS & GRAPHICS

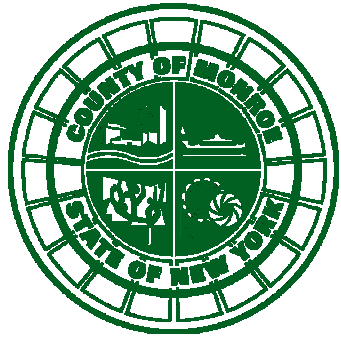


300 State Street, Suite 201
Rochester, NY 14614
585-454-6110
labellapc.com

PROJECT STATUS: BID
ISSUE DATE: 06/15/2026

CLIENT: MONROE COUNTY
PROJECT #: 2262375, BP# 0602-26

PROJECT NAME: MCC BRIGHTON CAMPUS WAYFINDING
PROJECT ADDRESS: 1000 E Henrietta Rd, Rochester, NY 14623

6/15/2026 11:35:00 AM

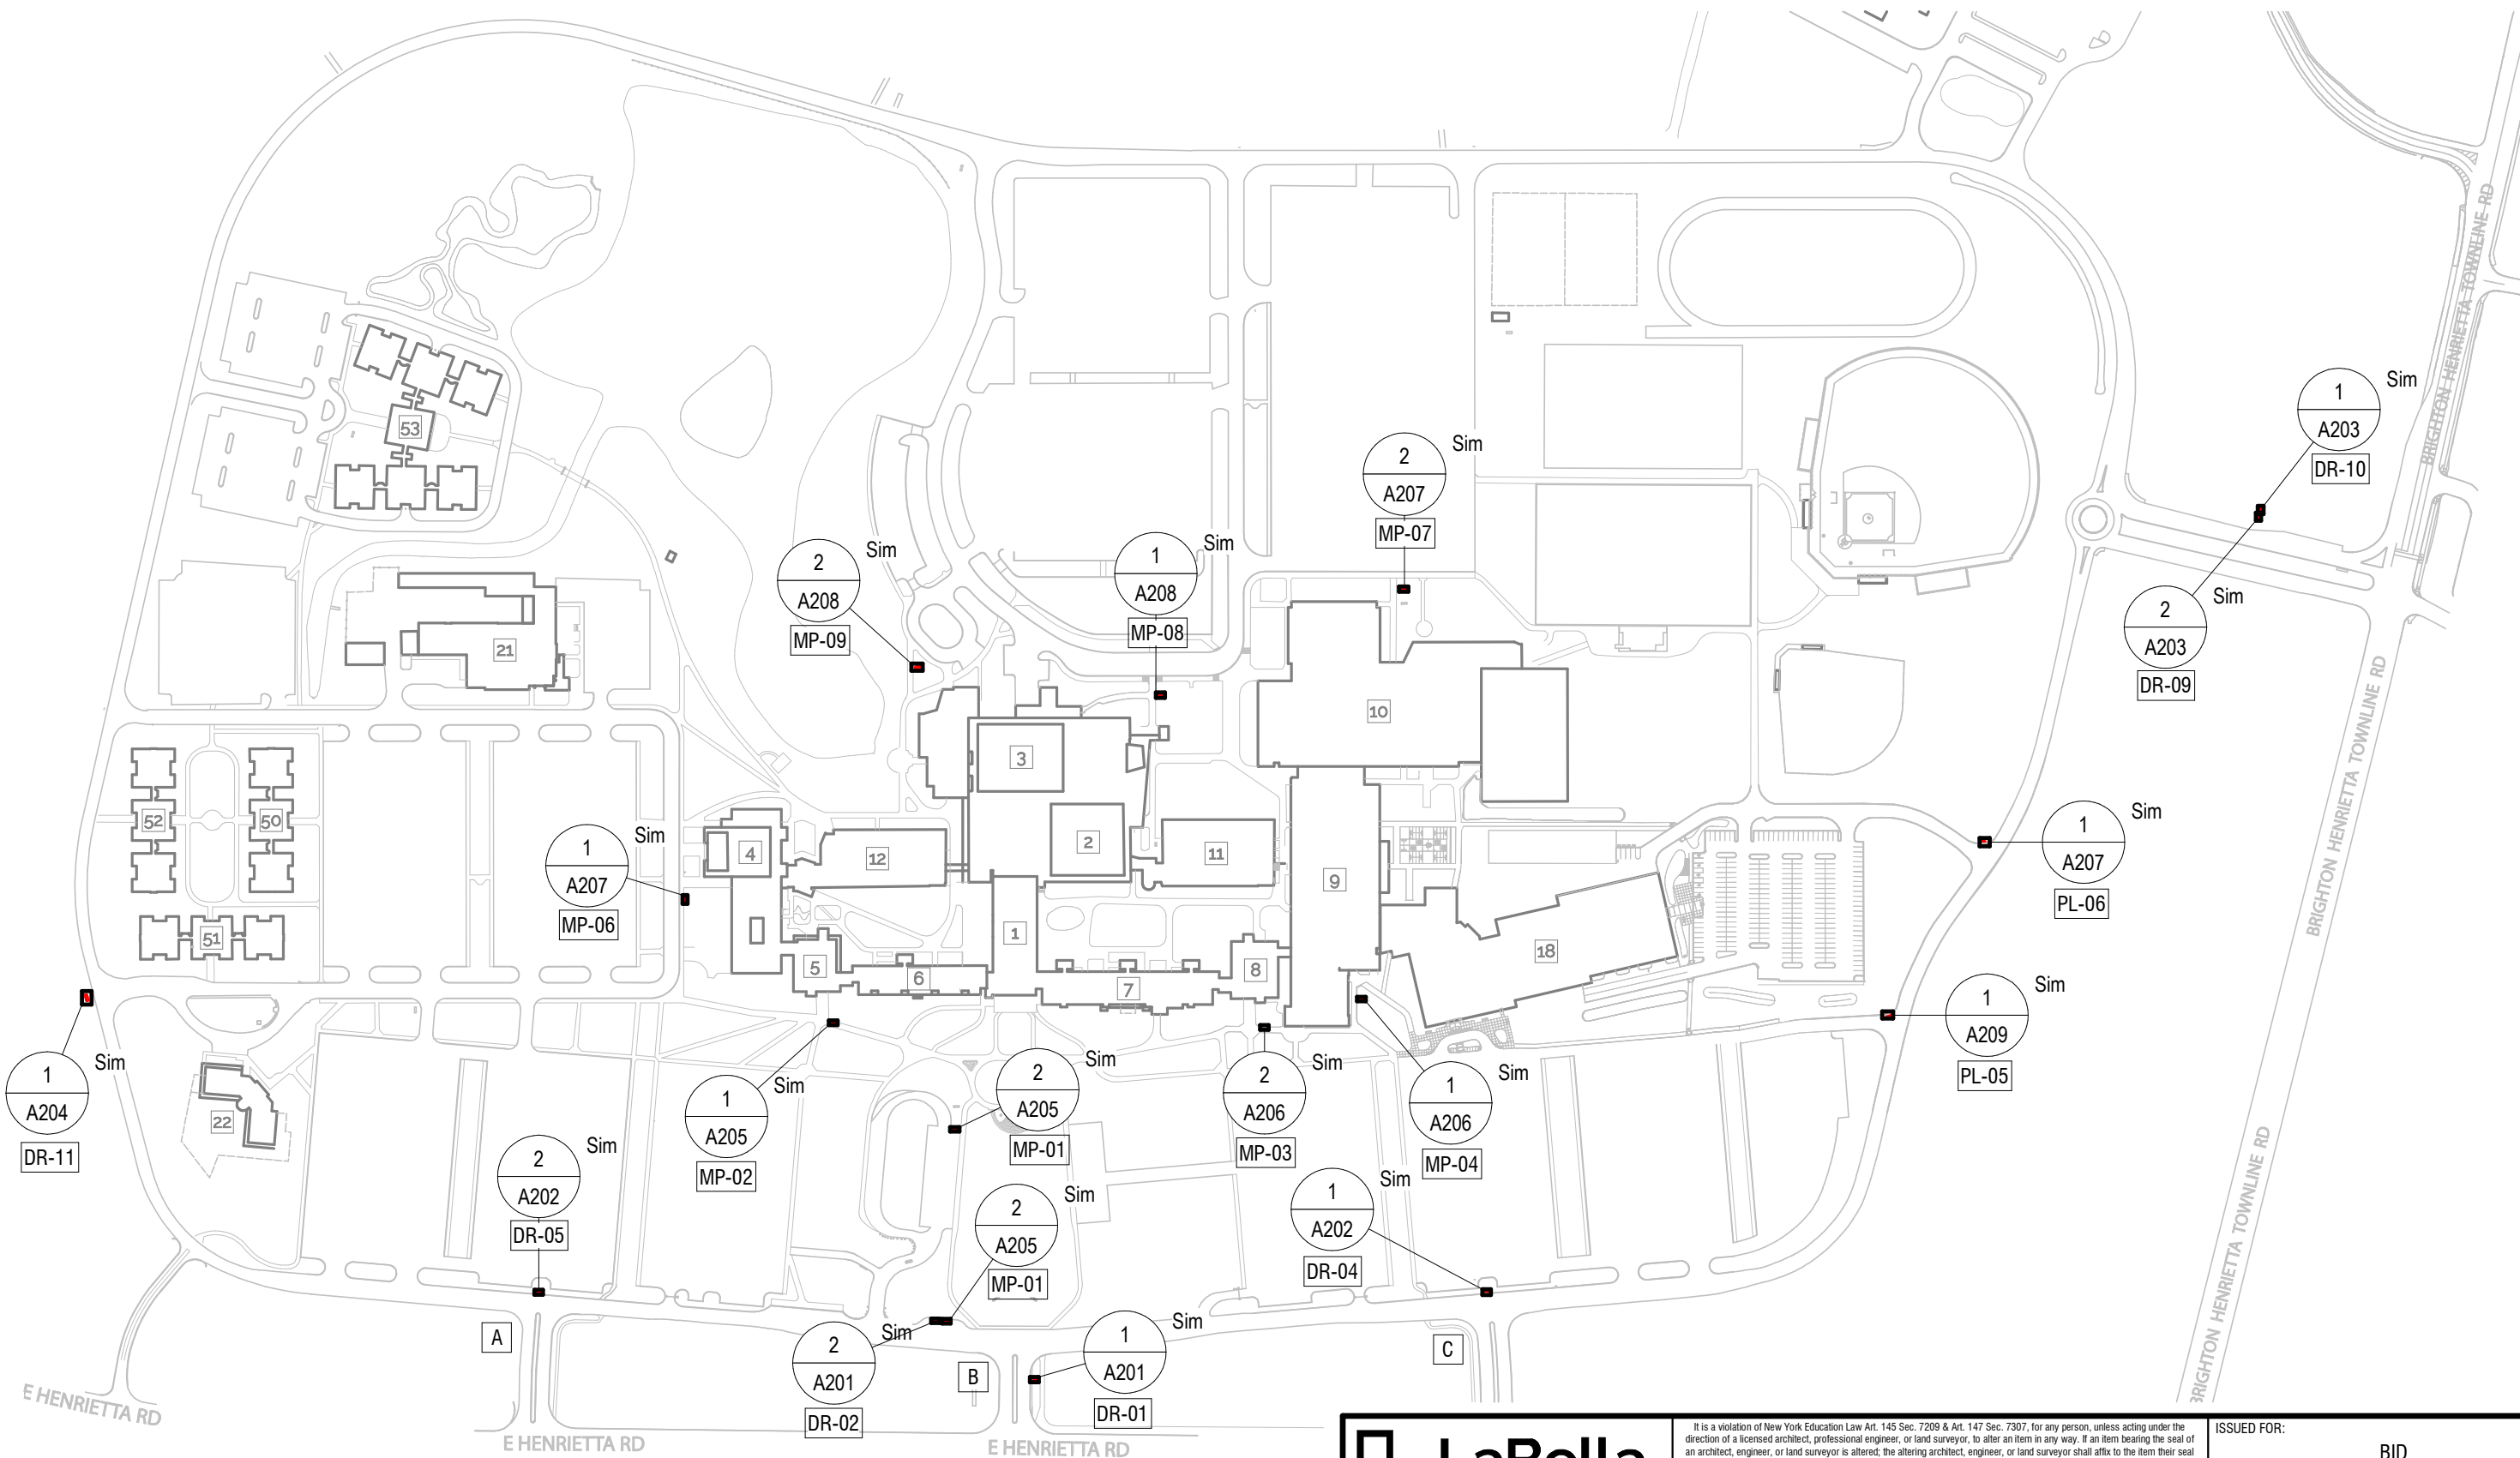

1

A101

EXTERIOR SIGNAGE LOCATIONS

SCALE: 1" = 300'-0"



LaBella
Powered by partnership.



300 State Street, Suite 201
Rochester, NY 14614
585-454-6110
labellapc.com

C.A. NUMBER:
GEOLOGICAL: 018750
LAND SURVEYING: 017976
PROFESSIONAL ENGINEERING: 018261

It is a violation of New York Education Law Art. 145 Sec. 7209 & Art. 147 Sec. 7307, for any person, unless acting under the direction of a licensed architect, professional engineer, or land surveyor, to alter an item in any way. If an item bearing the seal of an architect, engineer, or land surveyor is altered; the altering architect, engineer, or land surveyor shall affix to the item their seal and notation "altered by" followed by their signature and date of such alteration, and a specific description of the alteration.				ISSUED FOR:	
DRAWING NAME:				BID	
EXTERIOR SIGNAGE LOCATIONS				DRAWN BY:	DATE:
PROJECT NAME:				CL	06/15/2026
MCC BRIGHTON CAMPUS WAYFINDING				PROJECT NO.	
1000 E Henrietta Rd, Rochester, NY 14623				2262375,	
				BP# 0602-26	
				DRAWING NUMBER:	
				A101	

GENERAL NOTES

- 1. ALL SIGNAGE TO MATCH EXISTING BLACK SIGNAGE ON CAMPUS.
- 2. ALL TEXT HEIGHT TO BE 2" HIGH UNLESS NOTED OTHERWISE.
- 3. ALL TEXT FONT TO BE TRADE GOTHIC WITH ARIAL AS SUBSTITUTE.
- 4. CONTRACTOR TO COORDINATE ALL FINAL TEXT W/ OWNER.
- 5. EXISTING SIGN TO BE REMOVED AND SALVAGED FOR REINSTALLATION. SAND, PREP AND PROVIDE PAINT (INCLUDING ON ASSOCIATED POSTS) AND MCC LOGO AND LETTERING PER ABOVE AND DETAILS. REINSTALL ON EXISTING FOUNDATIONS.
- 6. RESEED AREA AROUND FOUNDATION IF DISTURBED.

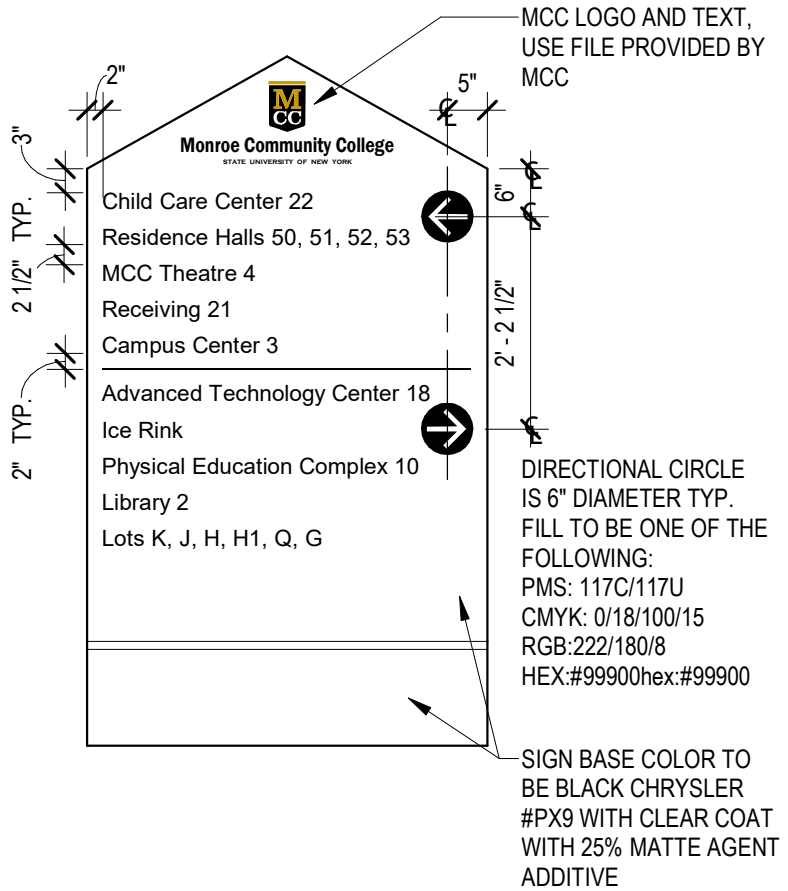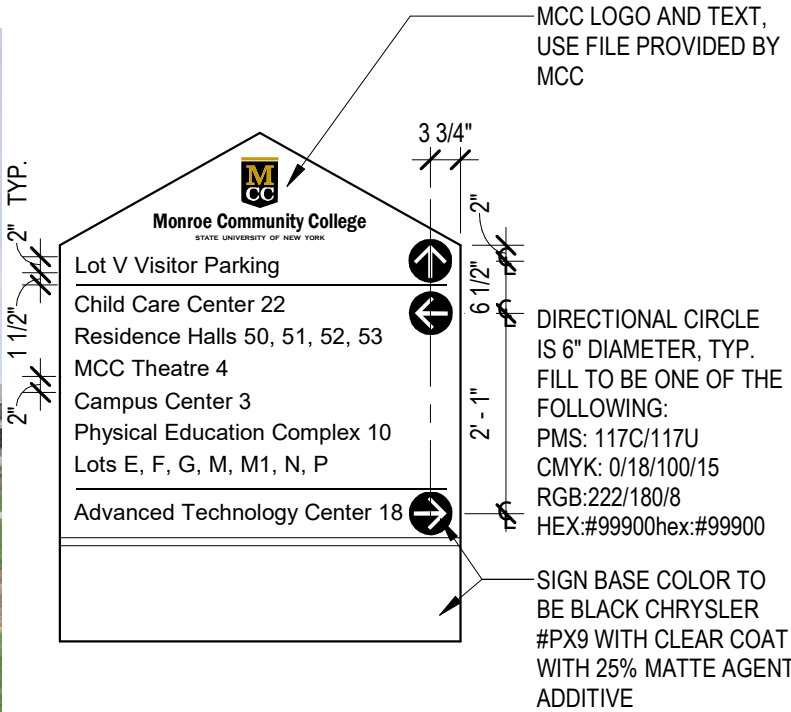

2 SIGN TYPE DR-02 (TYP. OF 1)
A201 NOT TO SCALE

1 SIGN TYPE DR-01 (TYP. OF 1)
A201 NOT TO SCALE

LaBella
Powered by partnership.

300 State Street, Suite 201
Rochester, NY 14614
585-454-6110
labellapc.com

C.A. NUMBER:
GEOLOGICAL: 018750
LAND SURVEYING: 017976
PROFESSIONAL ENGINEERING: 018281

It is a violation of New York Education Law Art. 145 Sec. 7209 & Art. 147 Sec. 7307, for any person, unless acting under the direction of a licensed architect, professional engineer, or land surveyor, to alter an item in any way. If an item bearing the seal of an architect, engineer, or land surveyor is altered; the altering architect, engineer, or land surveyor shall affix to the item their seal and notation "altered by" followed by their signature and date of such alteration, and a specific description of the alteration.


DRAWING NAME:
TYPICAL EXTERIOR SIGNAGE ELEVATIONS

PROJECT NAME:
MCC BRIGHTON CAMPUS WAYFINDING
1000 E Henrietta Rd, Rochester, NY 14623

ISSUED FOR:
BID


DRAWN BY: CL
DATE: 06/15/2026
PROJECT NO. 2262375, BP# 0602-26

DRAWING NUMBER:
A201

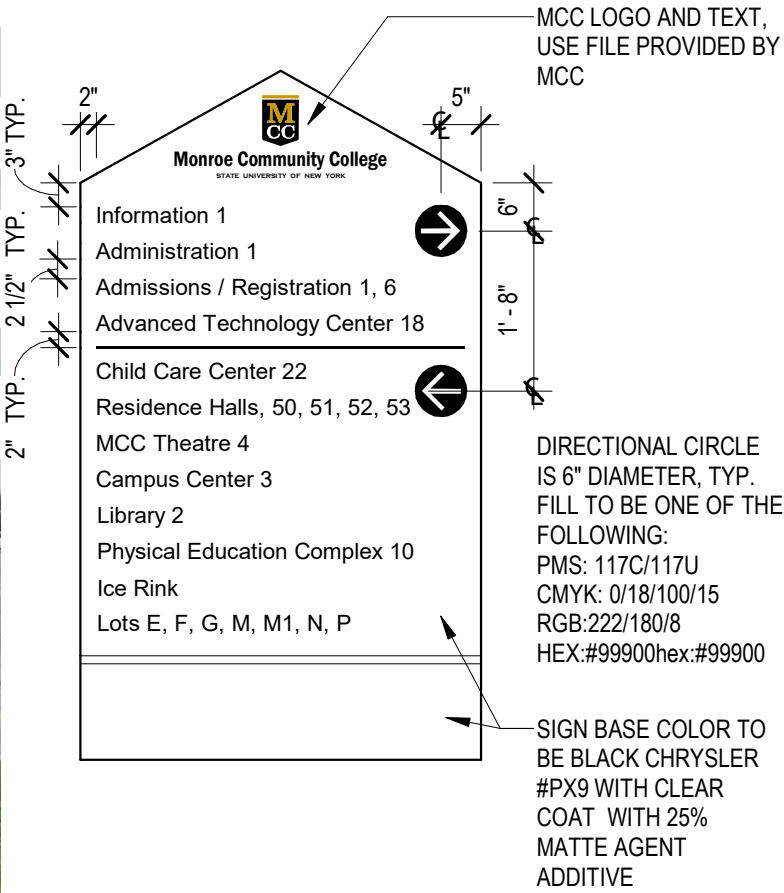

GENERAL NOTES

1. ALL SIGNAGE TO MATCH EXISTING BLACK SIGNAGE ON CAMPUS.
2. ALL TEXT HEIGHT TO BE 2" HIGH UNLESS NOTED OTHERWISE.
3. ALL TEXT FONT TO BE TRADE GOTHIC WITH ARIAL AS SUBSTITUTE.
4. CONTRACTOR TO COORDINATE ALL FINAL TEXT W/ OWNER.
5. EXISTING SIGN TO BE REMOVED AND SALVAGED FOR REINSTALLATION. SAND, PREP AND PROVIDE PAINT (INCLUDING ON ASSOCIATED POSTS) AND MCC LOGO AND LETTERING PER ABOVE AND DETAILS. REINSTALL ON EXISTING FOUNDATIONS.
6. RESEED AREA AROUND FOUNDATION IF DISTURBED.

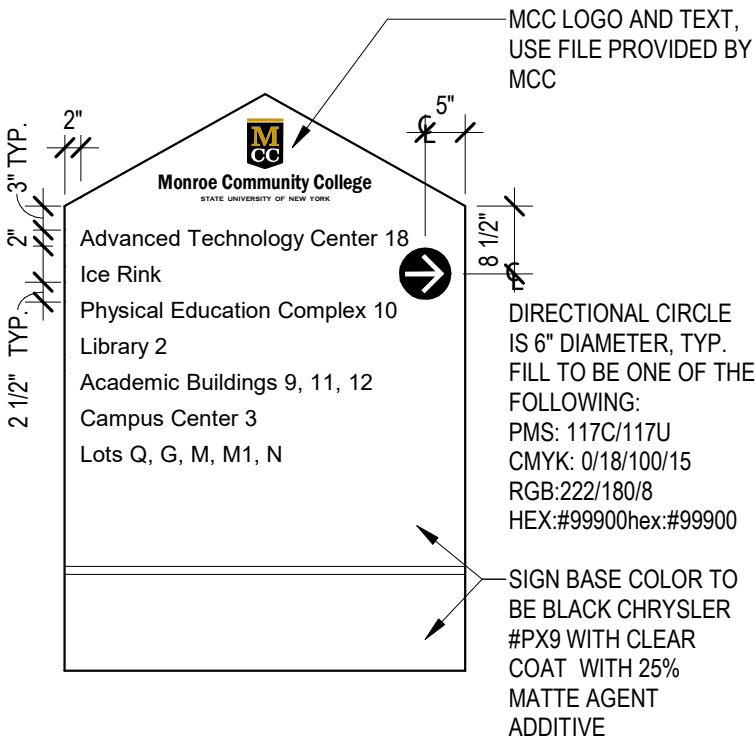

2 SIGN TYPE DR-05 (TYP. OF 1)
A202 NOT TO SCALE

1 SIGN TYPE DR-04 (TYP. OF 1)
A202 NOT TO SCALE

LaBella
Powered by partnership.

300 State Street, Suite 201
Rochester, NY 14614
585-454-6110
labellapc.com

C.A. NUMBER:
GEOLOGICAL: 018750
LAND SURVEYING: 017976
PROFESSIONAL ENGINEERING: 018261

It is a violation of New York Education Law Art. 145 Sec. 7209 & Art. 147 Sec. 7307, for any person, unless acting under the direction of a licensed architect, professional engineer, or land surveyor, to alter an item in any way. If an item bearing the seal of an architect, engineer, or land surveyor is altered; the altering architect, engineer, or land surveyor shall affix to the item their seal and notation "altered by" followed by their signature and date of such alteration, and a specific description of the alteration.

DRAWING NAME:
TYPICAL EXTERIOR SIGNAGE ELEVATIONS

PROJECT NAME:
MCC BRIGHTON CAMPUS WAYFINDING
1000 E Henrietta Rd, Rochester, NY 14623

ISSUED FOR:
BID

DRAWN BY:
CL



DATE:
06/15/2026

PROJECT NO.
2262375,
BP# 0602-26

DRAWING NUMBER:
A202

GENERAL NOTES

- 1. ALL SIGNAGE TO MATCH EXISTING BLACK SIGNAGE ON CAMPUS.
- 2. ALL TEXT HEIGHT TO BE 2" HIGH UNLESS NOTED OTHERWISE.
- 3. ALL TEXT FONT TO BE TRADE GOTHIC WITH ARIAL AS SUBSTITUTE.
- 4. CONTRACTOR TO COORDINATE ALL FINAL TEXT W/ OWNER.
- 5. EXISTING SIGN TO BE REMOVED AND SALVAGED FOR REINSTALLATION. SAND, PREP AND PROVIDE PAINT (INCLUDING ON ASSOCIATED POSTS) AND MCC LOGO AND LETTERING PER ABOVE AND DETAILS. REINSTALL ON EXISTING FOUNDATIONS.
- 6. RESEED AREA AROUND FOUNDATION IF DISTURBED.

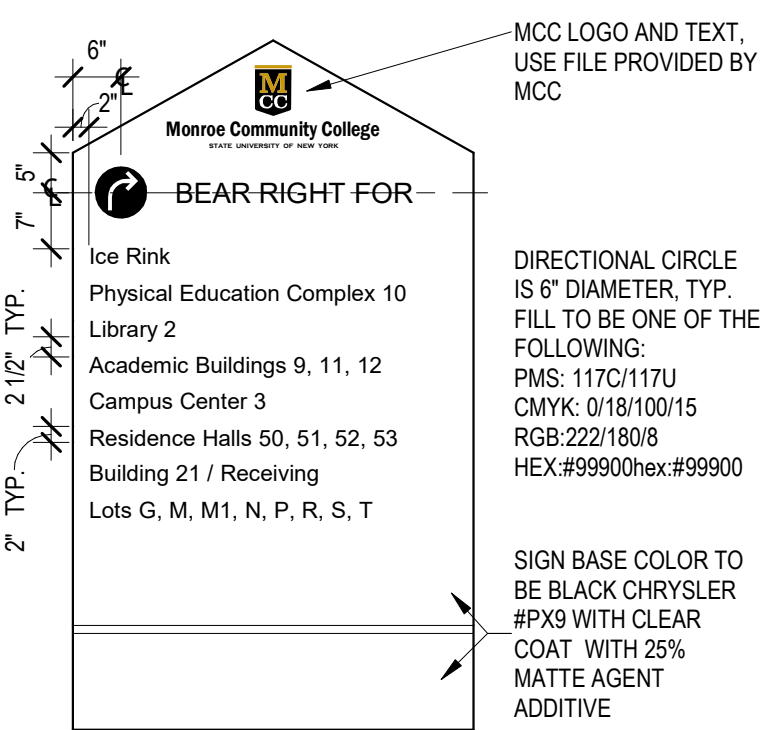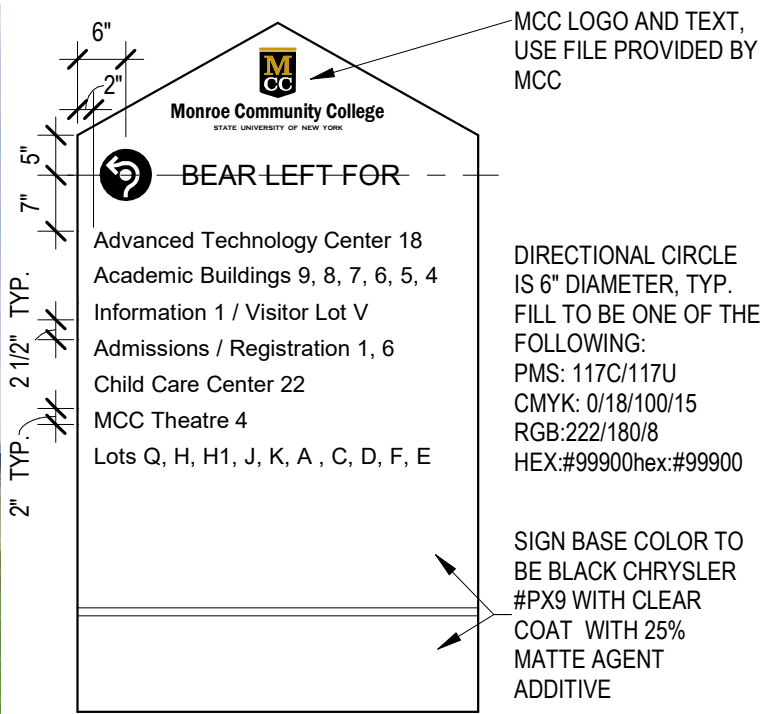

2 SIGN TYPE DR-09 (TYP. OF 1)
A203 NOT TO SCALE

1 SIGN TYPE DR-10 (TYP. OF 1)
A203 NOT TO SCALE



300 State Street, Suite 201
Rochester, NY 14614
585-454-6110
labellapc.com

C.A. NUMBER:
GEOLOGICAL: 018750
LAND SURVEYING: 017976
PROFESSIONAL ENGINEERING: 018281

It is a violation of New York Education Law Art. 145 Sec. 7209 & Art. 147 Sec. 7307, for any person, unless acting under the direction of a licensed architect, professional engineer, or land surveyor, to alter an item in any way. If an item bearing the seal of an architect, engineer, or land surveyor is altered, the altering architect, engineer, or land surveyor shall affix to the item their seal and notation "altered by" followed by their signature and date of such alteration, and a specific description of the alteration.

DRAWING NAME:
TYPICAL EXTERIOR SIGNAGE ELEVATIONS

PROJECT NAME:
MCC BRIGHTON CAMPUS WAYFINDING
1000 E Henrietta Rd, Rochester, NY 14623

ISSUED FOR:
BID

DRAWN BY: CL
DATE: 06/15/2026
PROJECT NO. 2262375, BP# 0602-26


DRAWING NUMBER:
A203

GENERAL NOTES


- 1. ALL SIGNAGE TO MATCH EXISTING BLACK SIGNAGE ON CAMPUS.
- 2. ALL TEXT HEIGHT TO BE 2" HIGH UNLESS NOTED OTHERWISE.
- 3. ALL TEXT FONT TO BE TRADE GOTHIC WITH ARIAL AS SUBSTITUTE.
- 4. CONTRACTOR TO COORDINATE ALL FINAL TEXT W/ OWNER.
- 5. EXISTING SIGN TO BE REMOVED AND SALVAGED FOR REINSTALLATION. SAND, PREP AND PROVIDE PAINT (INCLUDING ON ASSOCIATED POSTS) AND MCC LOGO AND LETTERING PER ABOVE AND DETAILS. REINSTALL ON EXISTING FOUNDATIONS.
- 6. RESEED AREA AROUND FOUNDATION IF DISTURBED.




NOTE: DR-11 - EAST FACE

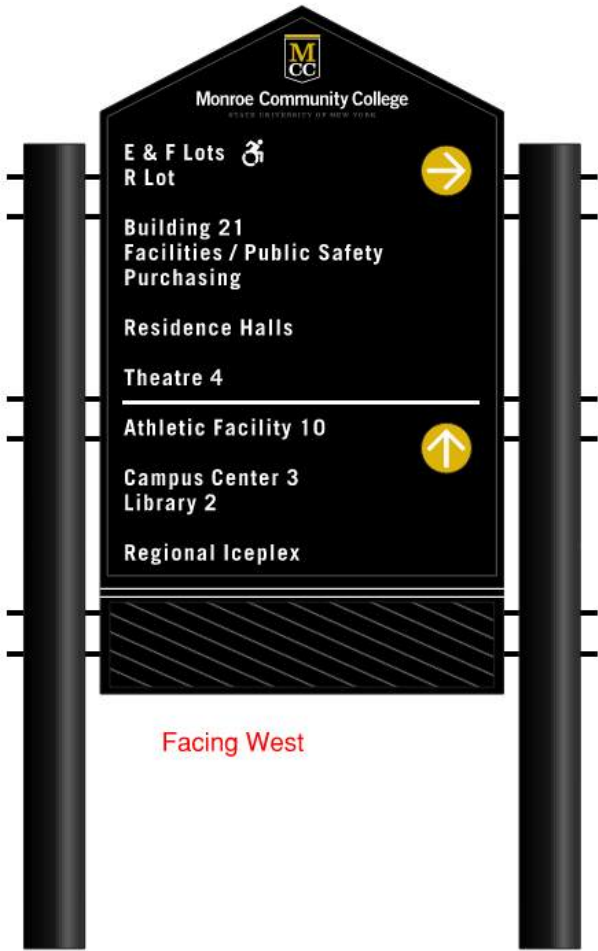

NOTE: DR-11 - WEST FACE

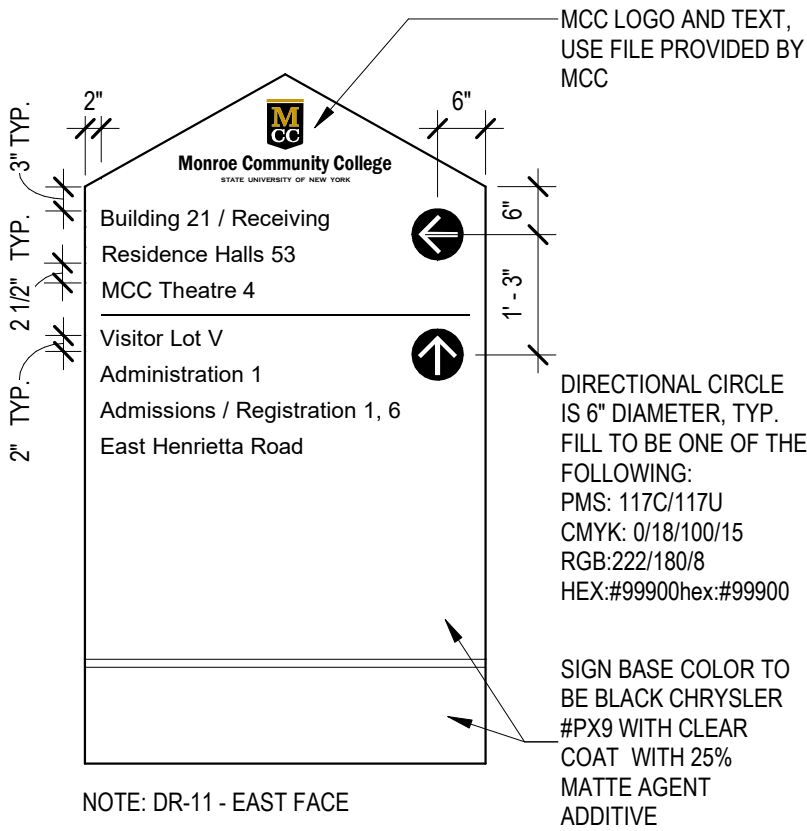

NOTE: DR-11 - EAST FACE

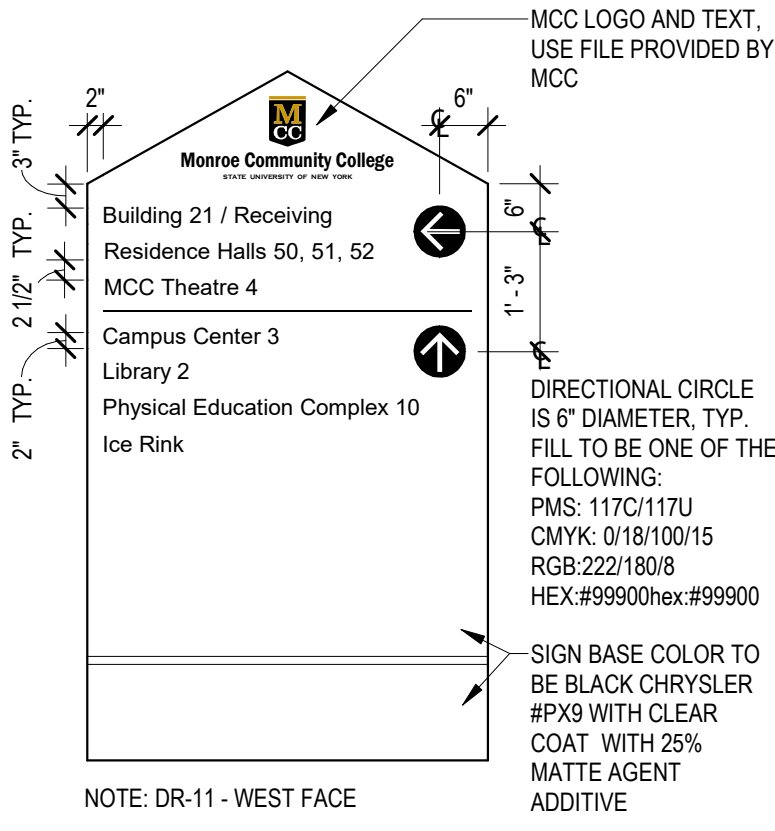

NOTE: DR-11 - WEST FACE

1 SIGN TYPE DR-11 (TYP. OF 1)

A204 NOT TO SCALE

NOTE: EXISTING SIGN IS LOCATED IN MCC STORAGE. EXISTING FOUNDATIONS EXIST TO REINSTALL SIGN.



300 State Street, Suite 201
Rochester, NY 14614
585-454-6110
labellapc.com

C.A. NUMBER:
GEOLOGICAL: 018750
LAND SURVEYING: 017976
PROFESSIONAL ENGINEERING: 018281

It is a violation of New York Education Law Art. 145 Sec. 7209 & Art. 147 Sec. 7307, for any person, unless acting under the direction of a licensed architect, professional engineer, or land surveyor, to alter an item in any way. If an item bearing the seal of an architect, engineer, or land surveyor is altered, the altering architect, engineer, or land surveyor shall affix to the item their seal and notation "altered by" followed by their signature and date of such alteration, and a specific description of the alteration.

DRAWING NAME:
TYPICAL EXTERIOR SIGNAGE ELEVATIONS

PROJECT NAME:
MCC BRIGHTON CAMPUS WAYFINDING
1000 E Henrietta Rd, Rochester, NY 14623



ISSUED FOR:
BID

DRAWN BY: CL
DATE: 06/15/2026
PROJECT NO. 2262375, BP# 0602-26

DRAWING NUMBER:
A204

GENERAL NOTES

- 1. ALL SIGNAGE TO MATCH EXISTING BLACK SIGNAGE ON CAMPUS.
- 2. ALL TEXT HEIGHT TO BE 2" HIGH UNLESS NOTED OTHERWISE.
- 3. ALL TEXT FONT TO BE TRADE GOTHIC WITH ARIAL AS SUBSTITUTE.
- 4. CONTRACTOR TO COORDINATE ALL FINAL TEXT W/ OWNER.
- 5. EXISTING SIGN TO BE REMOVED AND SALVAGED FOR REINSTALLATION. SAND, PREP AND PROVIDE PAINT (INCLUDING ON ASSOCIATED POSTS) AND MCC LOGO AND LETTERING PER ABOVE AND DETAILS. REINSTALL ON EXISTING FOUNDATIONS.
- 6. RESEED AREA AROUND FOUNDATION IF DISTURBED.

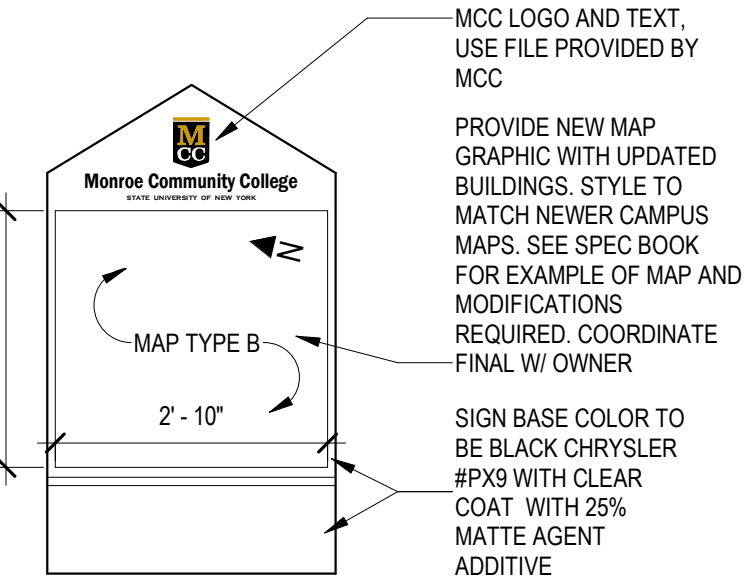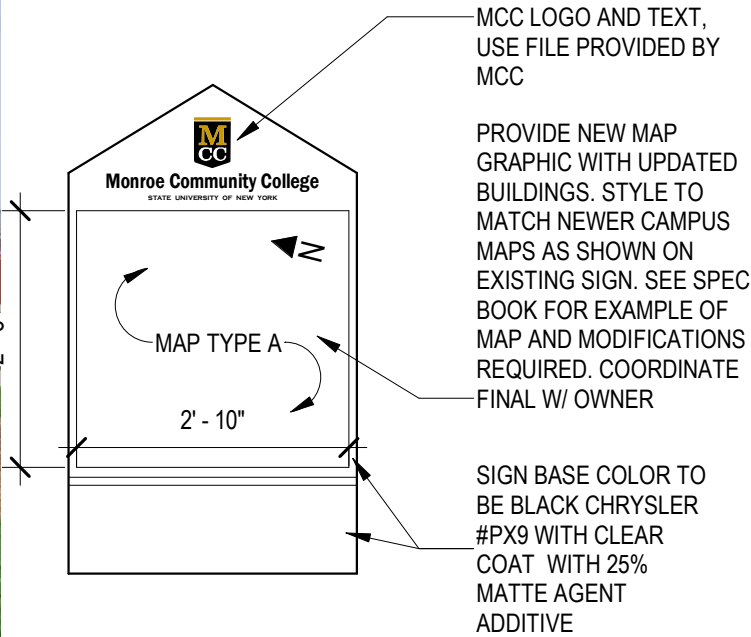

2 SIGN TYPE MP-01 (TYP. OF 2)
A205 NOT TO SCALE

1 SIGN TYPE MP-02 (TYP. OF 1)
A205 NOT TO SCALE



LaBella

Powered by partnership.

300 State Street, Suite 201
Rochester, NY 14614
585-454-6110
labellapc.com

C.A. NUMBER:
GEOLOGICAL: 018750
LAND SURVEYING: 017976
PROFESSIONAL ENGINEERING: 018281

It is a violation of New York Education Law Art. 145 Sec. 7209 & Art. 147 Sec. 7307, for any person, unless acting under the direction of a licensed architect, professional engineer, or land surveyor, to alter an item in any way. If an item bearing the seal of an architect, engineer, or land surveyor is altered; the altering architect, engineer, or land surveyor shall affix to the item their seal and notation "altered by" followed by their signature and date of such alteration, and a specific description of the alteration.



DRAWING NAME:
TYPICAL EXTERIOR SIGNAGE ELEVATIONS

PROJECT NAME:
MCC BRIGHTON CAMPUS WAYFINDING
1000 E Henrietta Rd, Rochester, NY 14623

ISSUED FOR: BID		
DRAWN BY: CL	DATE: 06/15/2026	PROJECT NO. 2262375, BP# 0602-26
DRAWING NUMBER: A205		

GENERAL NOTES

- 1. ALL SIGNAGE TO MATCH EXISTING BLACK SIGNAGE ON CAMPUS.
- 2. ALL TEXT HEIGHT TO BE 2" HIGH UNLESS NOTED OTHERWISE.
- 3. ALL TEXT FONT TO BE TRADE GOTHIC WITH ARIAL AS SUBSTITUTE.
- 4. CONTRACTOR TO COORDINATE ALL FINAL TEXT W/ OWNER.
- 5. EXISTING SIGN TO BE REMOVED AND SALVAGED FOR REINSTALLATION. SAND, PREP AND PROVIDE PAINT (INCLUDING ON ASSOCIATED POSTS) AND MCC LOGO AND LETTERING PER ABOVE AND DETAILS. REINSTALL ON EXISTING FOUNDATIONS.
- 6. RESEED AREA AROUND FOUNDATION IF DISTURBED.

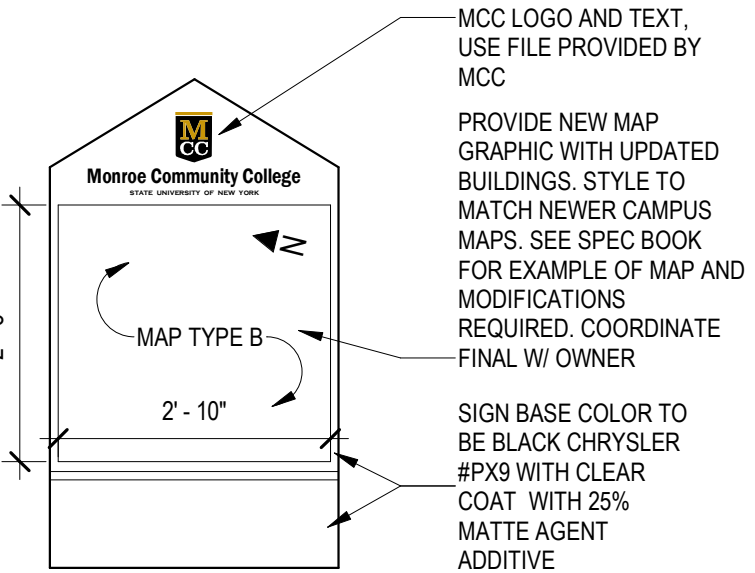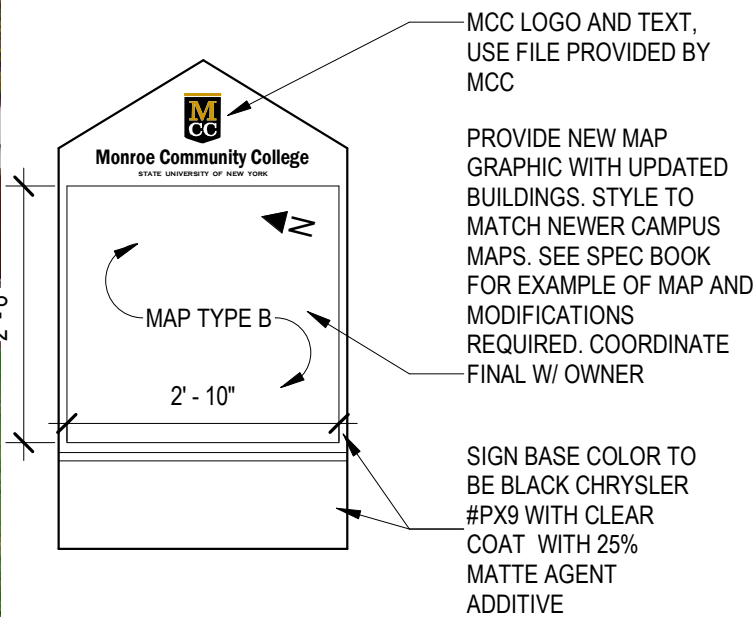

2 SIGN TYPE MP-03 (TYP. OF 1)
A206 NOT TO SCALE

1 SIGN TYPE MP-04 (TYP. OF 1)
A206 NOT TO SCALE
NOTE: EXISTING SIGN IS LOCATED IN MCC STORAGE. EXISTING FOUNDATIONS EXIST TO REINSTALL SIGN.



300 State Street, Suite 201
Rochester, NY 14614
585-454-6110
labellapc.com

C.A. NUMBER:
GEOLOGICAL: 018750
LAND SURVEYING: 017976
PROFESSIONAL ENGINEERING: 018261

It is a violation of New York Education Law Art. 145 Sec. 7209 & Art. 147 Sec. 7307, for any person, unless acting under the direction of a licensed architect, professional engineer, or land surveyor, to alter an item in any way. If an item bearing the seal of an architect, engineer, or land surveyor is altered; the altering architect, engineer, or land surveyor shall affix to the item their seal and notation "altered by" followed by their signature and date of such alteration, and a specific description of the alteration.

DRAWING NAME:
TYPICAL EXTERIOR SIGNAGE ELEVATIONS

PROJECT NAME:
MCC BRIGHTON CAMPUS WAYFINDING
1000 E Henrietta Rd, Rochester, NY 14623



ISSUED FOR:
BID

DRAWN BY: CL
DATE: 06/15/2026
PROJECT NO. 2262375, BP# 0602-26

DRAWING NUMBER:
A206

GENERAL NOTES

- 1. ALL SIGNAGE TO MATCH EXISTING BLACK SIGNAGE ON CAMPUS.
- 2. ALL TEXT HEIGHT TO BE 2" HIGH UNLESS NOTED OTHERWISE.
- 3. ALL TEXT FONT TO BE TRADE GOTHIC WITH ARIAL AS SUBSTITUTE.
- 4. CONTRACTOR TO COORDINATE ALL FINAL TEXT W/ OWNER.
- 5. EXISTING SIGN TO BE REMOVED AND SALVAGED FOR REINSTALLATION. SAND, PREP AND PROVIDE PAINT (INCLUDING ON ASSOCIATED POSTS) AND MCC LOGO AND LETTERING PER ABOVE AND DETAILS. REINSTALL ON EXISTING FOUNDATIONS.
- 6. RESEED AREA AROUND FOUNDATION IF DISTURBED.

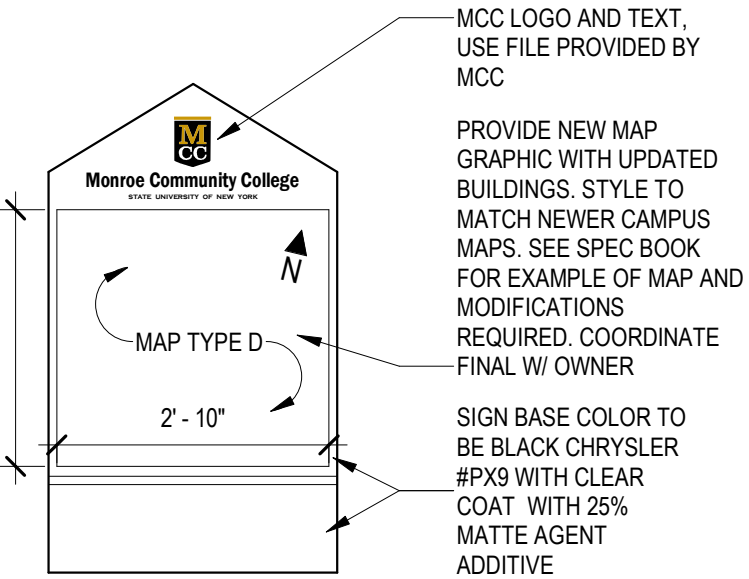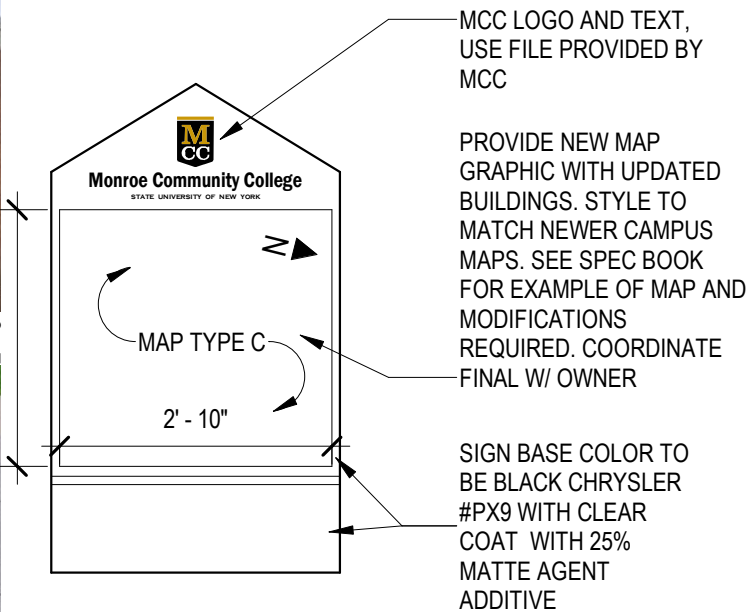

2 SIGN TYPE MP-07 (TYP. OF 1)
A207 NOT TO SCALE

1 SIGN TYPE MP-06 (TYP. OF 1)
A207 NOT TO SCALE

LaBella
Powered by partnership.



300 State Street, Suite 201
Rochester, NY 14614
585-454-6110
labellapc.com

C.A. NUMBER:
GEOLOGICAL: 018750
LAND SURVEYING: 017976
PROFESSIONAL ENGINEERING: 018281

It is a violation of New York Education Law Art. 145 Sec. 7209 & Art. 147 Sec. 7307, for any person, unless acting under the direction of a licensed architect, professional engineer, or land surveyor, to alter an item in any way. If an item bearing the seal of an architect, engineer, or land surveyor is altered; the altering architect, engineer, or land surveyor shall affix to the item their seal and notation "altered by" followed by their signature and date of such alteration, and a specific description of the alteration.				ISSUED FOR:	
DRAWING NAME:				BID	
PROJECT NAME:				DRAWN BY:	DATE:
MCC BRIGHTON CAMPUS WAYFINDING				CL	06/15/2026
1000 E Henrietta Rd, Rochester, NY 14623				PROJECT NO. 2262375, BP# 0602-26	
				DRAWING NUMBER:	
				A207	

GENERAL NOTES

- 1. ALL SIGNAGE TO MATCH EXISTING BLACK SIGNAGE ON CAMPUS.
- 2. ALL TEXT HEIGHT TO BE 2" HIGH UNLESS NOTED OTHERWISE.
- 3. ALL TEXT FONT TO BE TRADE GOTHIC WITH ARIAL AS SUBSTITUTE.
- 4. CONTRACTOR TO COORDINATE ALL FINAL TEXT W/ OWNER.
- 5. EXISTING SIGN TO BE REMOVED AND SALVAGED FOR REINSTALLATION. SAND, PREP AND PROVIDE PAINT (INCLUDING ON ASSOCIATED POSTS) AND MCC LOGO AND LETTERING PER ABOVE AND DETAILS.
- 6. RESEED AREA AROUND FOUNDATION IF DISTURBED.

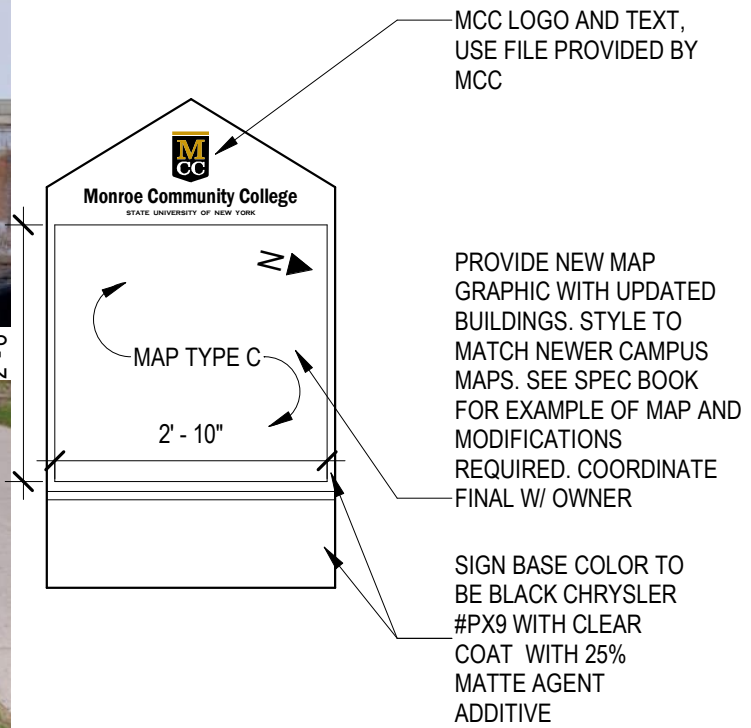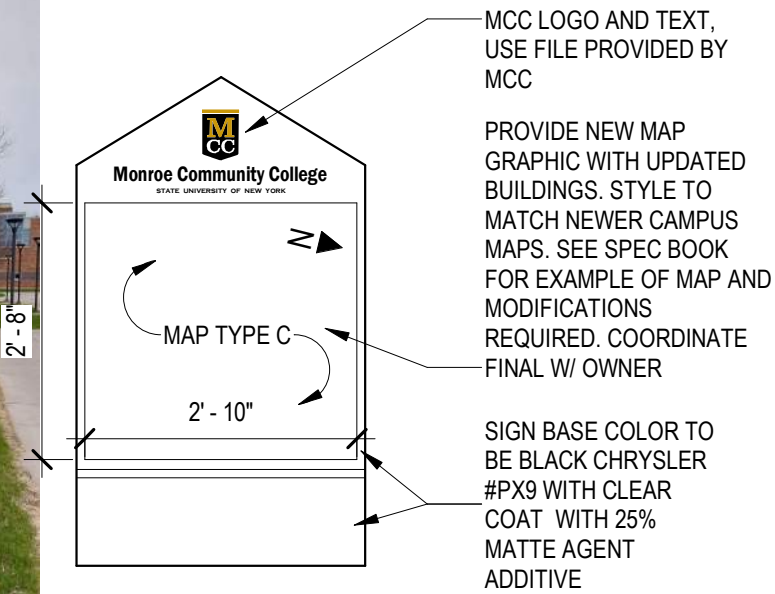

2 SIGN TYPE MP-09 (TYP. OF 1)
A208 NOT TO SCALE

1 SIGN TYPE MP-08 (TYP. OF 1)
A208 NOT TO SCALE

LaBella
Powered by partnership.

300 State Street, Suite 201
Rochester, NY 14614
585-454-6110
labellapc.com

C.A. NUMBER:
GEOLOGICAL: 018750
LAND SURVEYING: 017976
PROFESSIONAL ENGINEERING: 018281

It is a violation of New York Education Law Art. 145 Sec. 7209 & Art. 147 Sec. 7307, for any person, unless acting under the direction of a licensed architect, professional engineer, or land surveyor, to alter an item in any way. If an item bearing the seal of an architect, engineer, or land surveyor is altered; the altering architect, engineer, or land surveyor shall affix to the item their seal and notation "altered by" followed by their signature and date of such alteration, and a specific description of the alteration.

DRAWING NAME:
TYPICAL EXTERIOR SIGNAGE ELEVATIONS

PROJECT NAME:
MCC BRIGHTON CAMPUS WAYFINDING
1000 E Henrietta Rd, Rochester, NY 14623

ISSUED FOR:
BID

DRAWN BY:
CL

DATE:
06/15/2026

PROJECT NO:
2262375,
BP# 0602-26

DRAWING NUMBER:
A208



NOTE: THIS SIGN TYPE IS DOUBLE SIDED

1


A209

SIGN TYPE PL-05 (TYP. OF 1)


NOT TO SCALE

GENERAL NOTES

- 1. ALL SIGNAGE TO MATCH EXISTING BLACK SIGNAGE ON CAMPUS.
- 2. ALL TEXT HEIGHT TO BE 2" HIGH UNLESS NOTED OTHERWISE.
- 3. ALL TEXT FONT TO BE TRADE GOTHIC WITH ARIAL AS SUBSTITUTE.
- 4. CONTRACTOR TO COORDINATE ALL FINAL TEXT W/ OWNER.
- 5. EXISTING SIGN TO BE REMOVED AND SALVAGED FOR REINSTALLATION. SAND, PREP AND PROVIDE PAINT (INCLUDING ON ASSOCIATED POSTS) AND MCC LOGO AND LETTERING PER ABOVE AND DETAILS. REINSTALL ON EXISTING FOUNDATIONS.
- 6. RESEED AREA AROUND FOUNDATION IF DISTURBED.

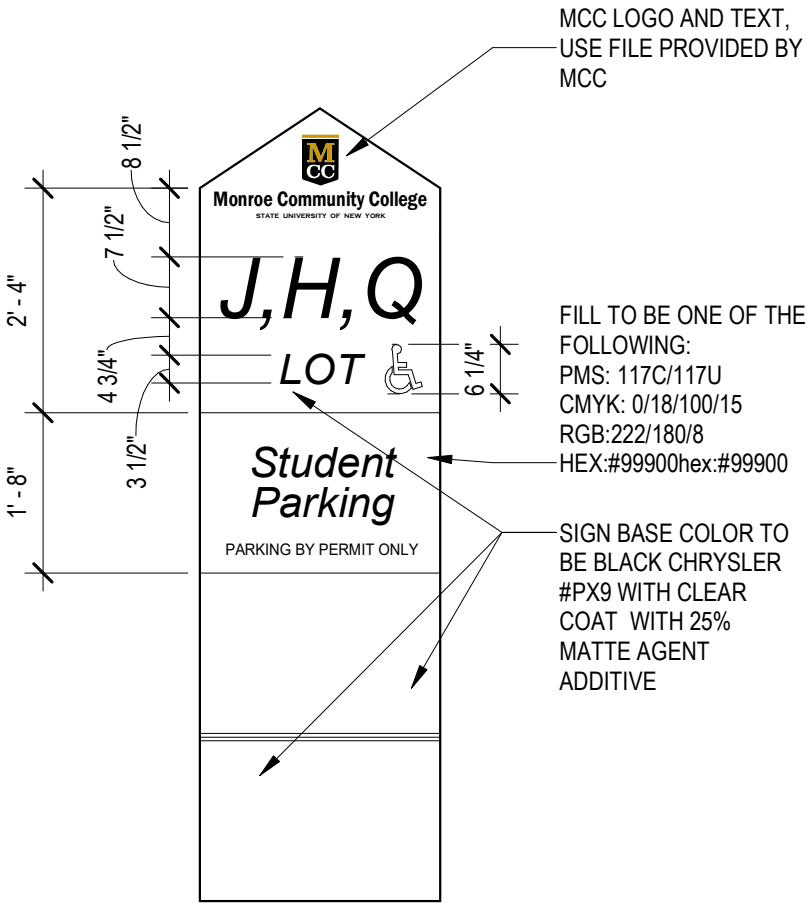

NOTE: BOTH SIDES ARE IDENTICAL



300 State Street, Suite 201
Rochester, NY 14614
585-454-6110
labellapc.com

C.A. NUMBER:
GEOLOGICAL: 018750
LAND SURVEYING: 017976
PROFESSIONAL ENGINEERING: 018281

It is a violation of New York Education Law Art. 145 Sec. 7209 & Art. 147 Sec. 7307, for any person, unless acting under the direction of a licensed architect, professional engineer, or land surveyor, to alter an item in any way. If an item bearing the seal of an architect, engineer, or land surveyor is altered; the altering architect, engineer, or land surveyor shall affix to the item their seal and notation "altered by" followed by their signature and date of such alteration, and a specific description of the alteration.

DRAWING NAME:
TYPICAL EXTERIOR SIGNAGE ELEVATIONS

PROJECT NAME:
MCC BRIGHTON CAMPUS WAYFINDING
1000 E Henrietta Rd, Rochester, NY 14623

ISSUED FOR:
BID

DRAWN BY:
CL

DATE:
06/15/2026

PROJECT NO:
2262375,
BP# 0602-26

DRAWING NUMBER:
A209


6/15/2026 11:35:07 AM

GENERAL NOTES

- 1. ALL SIGNAGE TO MATCH EXISTING BLACK SIGNAGE ON CAMPUS.
- 2. ALL TEXT HEIGHT TO BE 2" HIGH UNLESS NOTED OTHERWISE.
- 3. ALL TEXT FONT TO BE TRADE GOTHIC WITH ARIAL AS SUBSTITUTE.
- 4. CONTRACTOR TO COORDINATE ALL FINAL TEXT W/ OWNER.
- 5. EXISTING SIGN TO BE REMOVED AND SALVAGED FOR REINSTALLATION. SAND, PREP AND PROVIDE PAINT (INCLUDING ON ASSOCIATED POSTS) AND MCC LOGO AND LETTERING PER ABOVE AND DETAILS. REINSTALL ON EXISTING FOUNDATIONS.
- 6. RESEED AREA AROUND FOUNDATION IF DISTURBED.




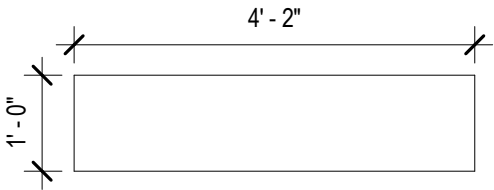
NOTE: THIS SIGN TYPE IS DOUBLE SIDED

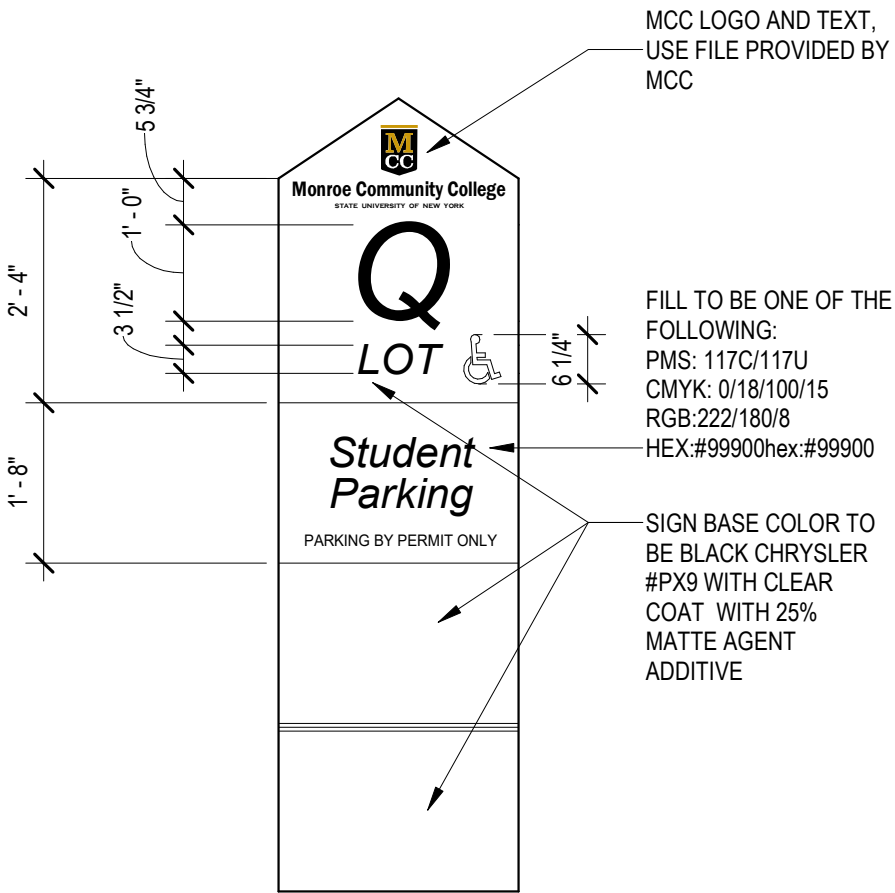

NOTE: BOTH SIDES ARE IDENTICAL

1 SIGN TYPE PL-06 (TYP. OF 1)
A210 NOT TO SCALE

 LaBella Powered by partnership. 300 State Street, Suite 201 Rochester, NY 14614 585-454-6110 labellapc.com C.A. NUMBER: GEOLOGICAL: 018750 LAND SURVEYING: 017976 PROFESSIONAL ENGINEERING: 018261	It is a violation of New York Education Law Art. 145 Sec. 7209 & Art. 147 Sec. 7307, for any person, unless acting under the direction of a licensed architect, professional engineer, or land surveyor, to alter an item in any way. If an item bearing the seal of an architect, engineer, or land surveyor is altered; the altering architect, engineer, or land surveyor shall affix to the item their seal and notation "altered by" followed by their signature and date of such alteration, and a specific description of the alteration.			ISSUED FOR: BID	
	DRAWING NAME: TYPICAL EXTERIOR SIGNAGE ELEVATIONS			DRAWN BY: CL	DATE: 06/15/2026
	PROJECT NAME: MCC BRIGHTON CAMPUS WAYFINDING 1000 E Henrietta Rd, Rochester, NY 14623			PROJECT NO: 2262375, BP# 0602-26	
				DRAWING NUMBER: A210	



2
A501

SIGN INSERT TYP.

SCALE: 1/2" = 1'-0"



1
A501

TYP. MCC LOGO

SCALE: 1 1/2" = 1'-0"



300 State Street, Suite 201
Rochester, NY 14614
585-454-6110
labellapc.com

C.A. NUMBER:
GEOLOGICAL: 018750
LAND SURVEYING: 017976
PROFESSIONAL ENGINEERING: 018281

It is a violation of New York Education Law Art. 145 Sec. 7209 & Art. 147 Sec. 7307, for any person, unless acting under the direction of a licensed architect, professional engineer, or land surveyor, to alter an item in any way. If an item bearing the seal of an architect, engineer, or land surveyor is altered; the altering architect, engineer, or land surveyor shall affix to the item their seal and notation "altered by" followed by their signature and date of such alteration, and a specific description of the alteration.

DRAWING NAME:
MISC. DETAILS & GRAPHICS

PROJECT NAME:
MCC BRIGHTON CAMPUS WAYFINDING
1000 E Henrietta Rd, Rochester, NY 14623

ISSUED FOR:
BID

DRAWN BY:
LBA

DATE:
06/15/2026

PROJECT NO.
2262375,
BP# **0602-26**

DRAWING NUMBER:
A501