


HYDRAULIC PROFILE

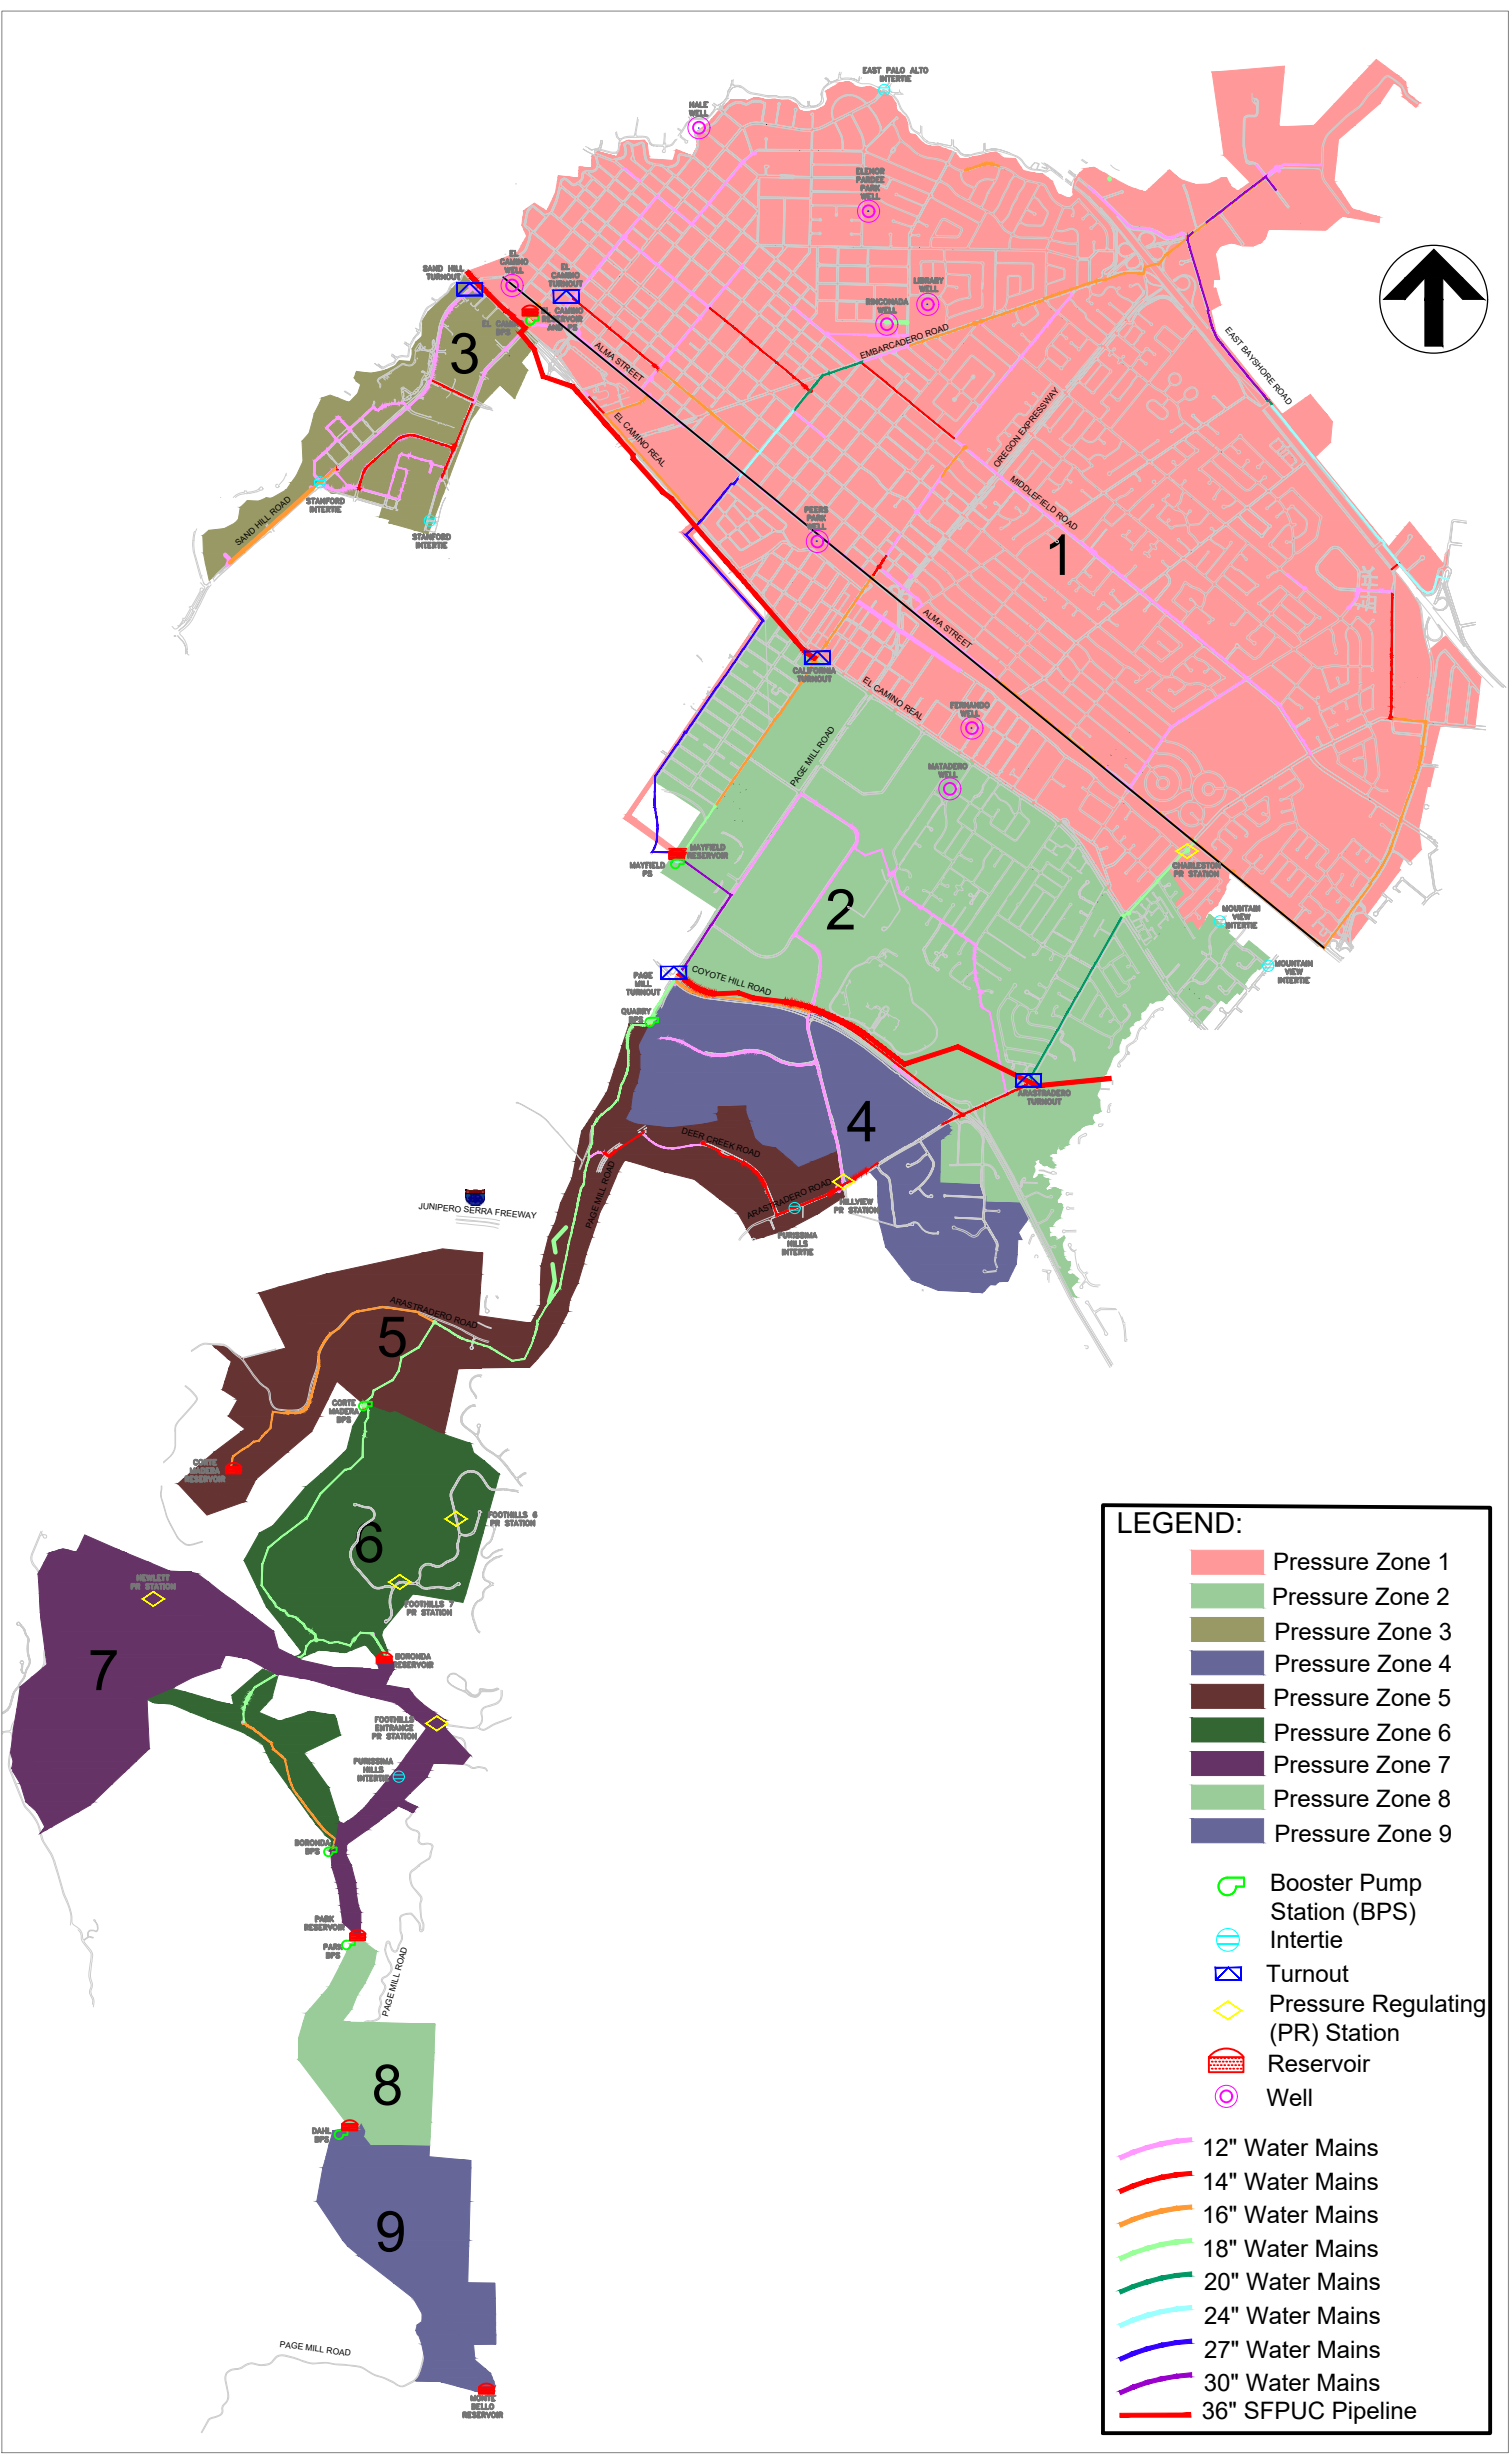

SCHEMATIC PLAN